


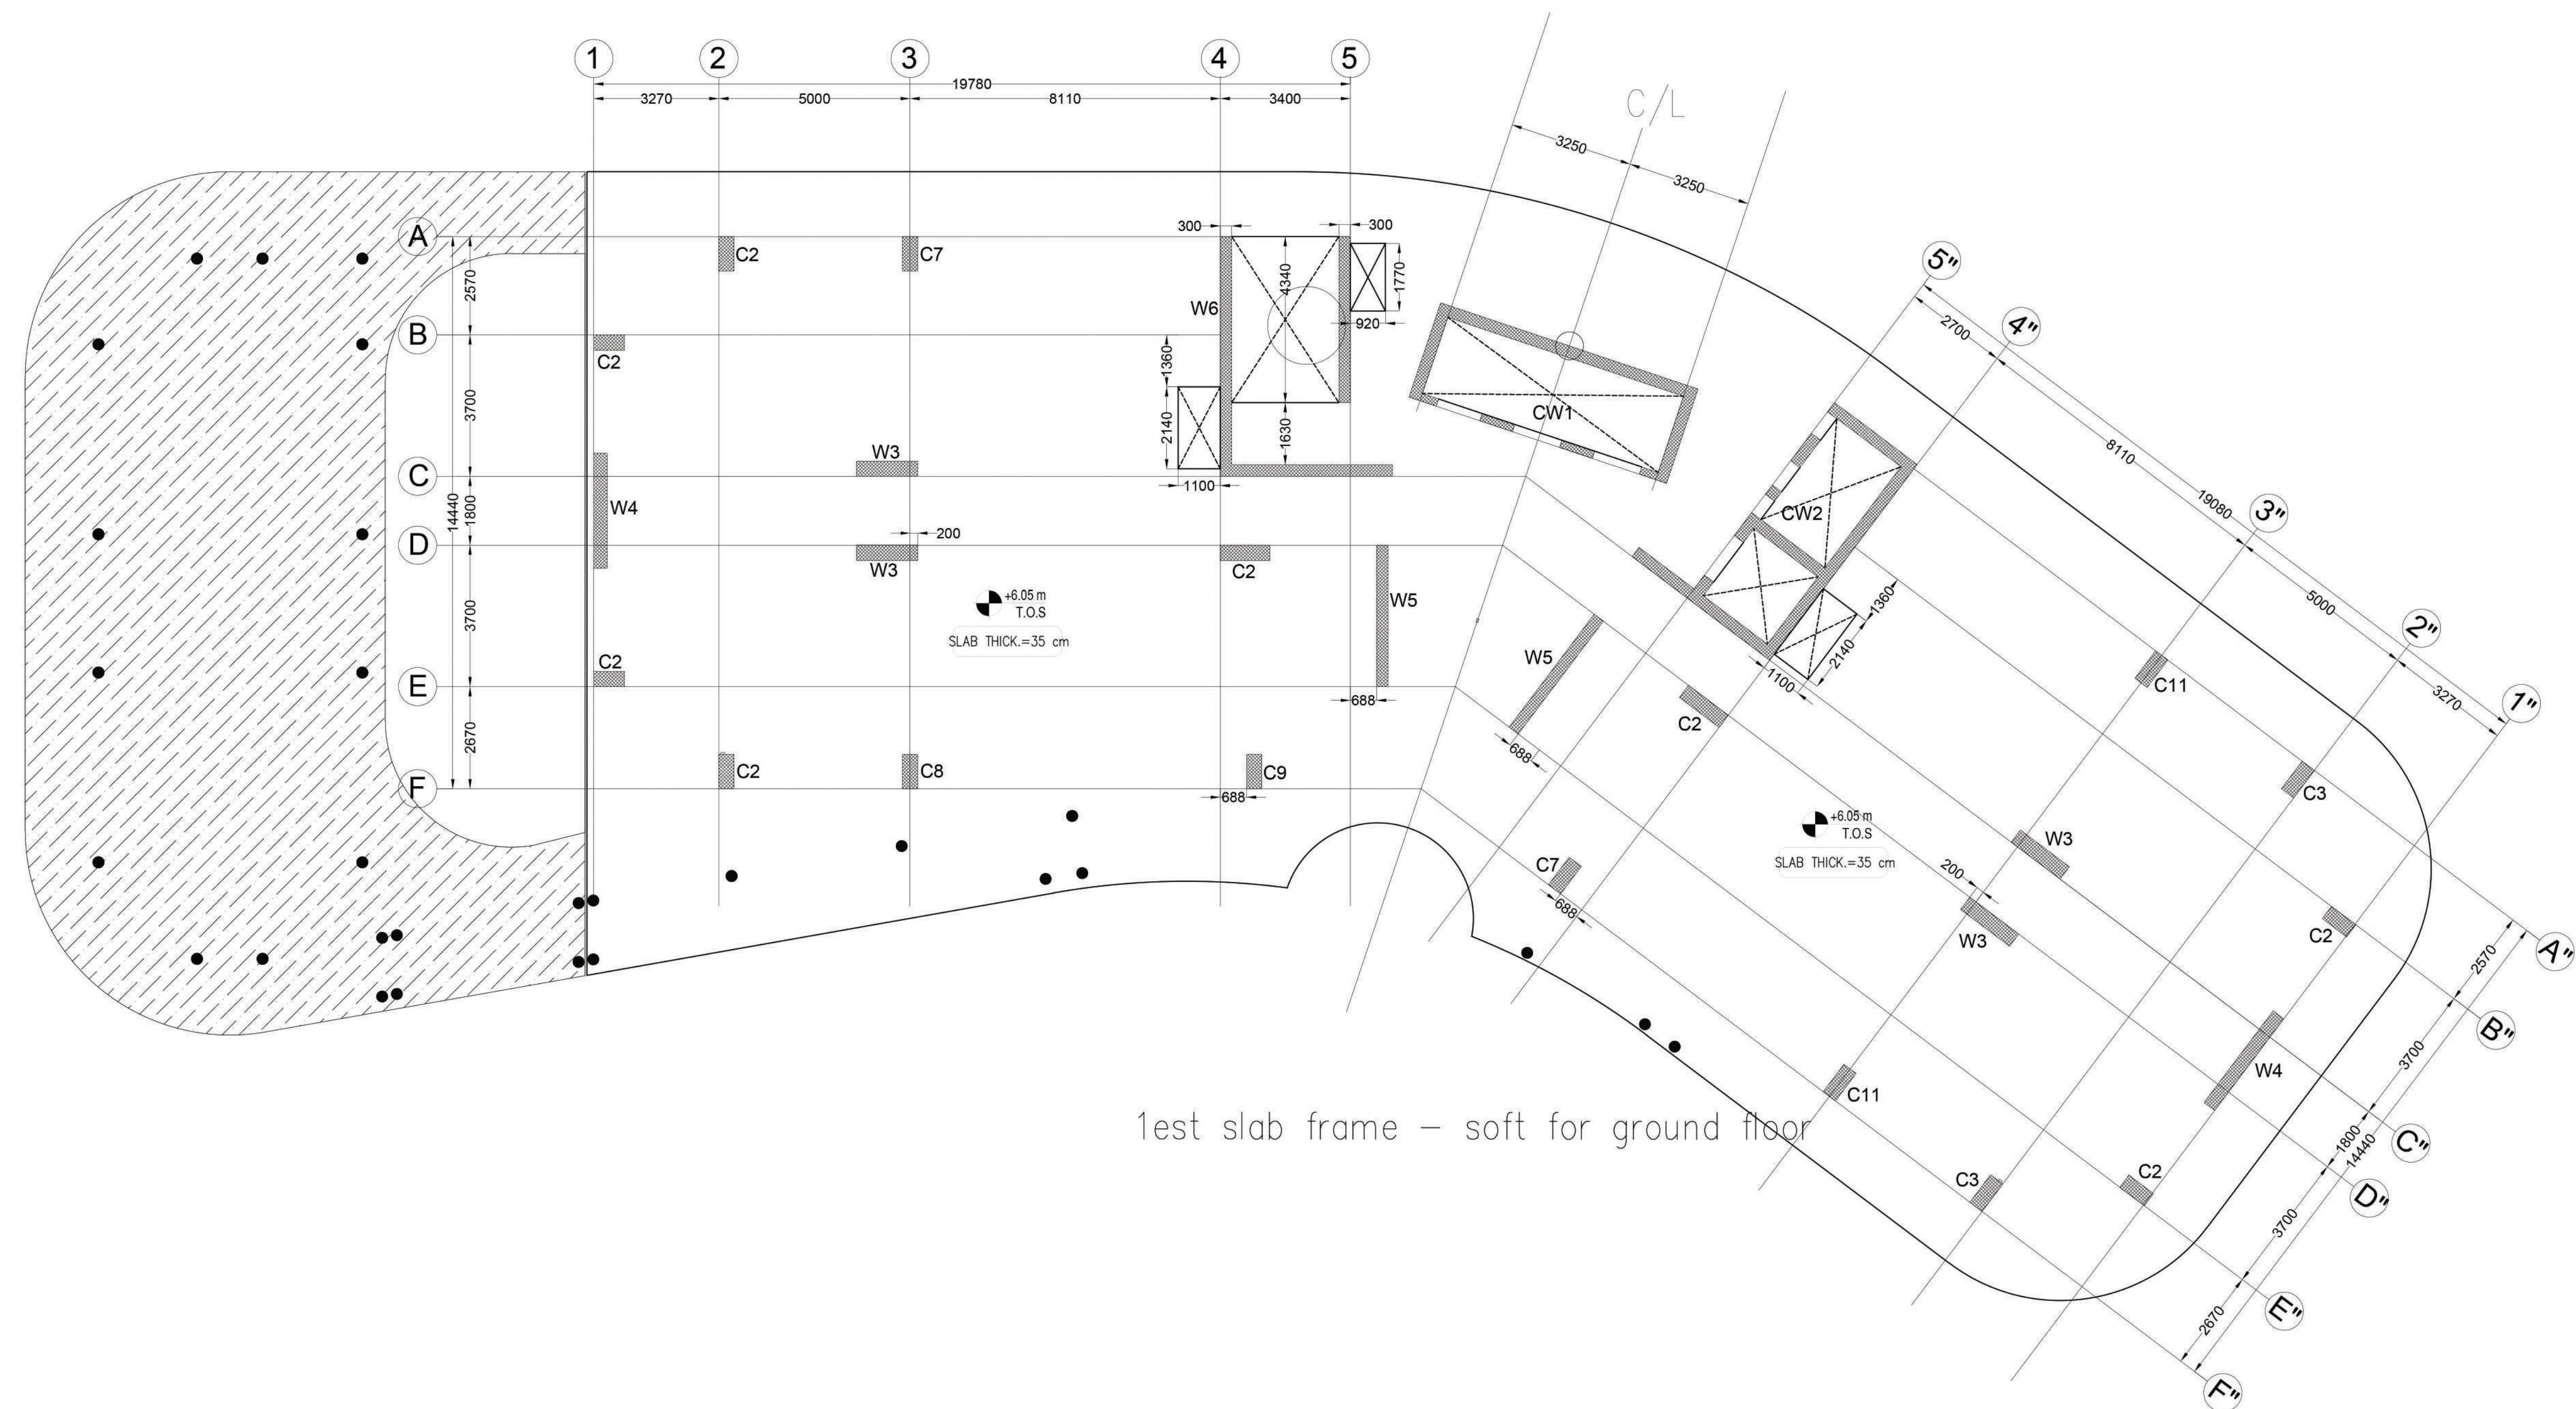

NOTES:

- DO NOT SCALE FROM THIS DRAWING.
- ALL DIMENSIONS ARE IN MILLIMETERS, LEVELS ARE IN METERS UNLESS NOTED OTHERWISE.



LEGEND:

- L: LEVEL
- T.O.F: TOP OF FOUNDATION LEVEL
- S.L: SLAB LEVEL
- T.O.S: TOP OF SLAB
- S.O.G: SLAB ON GRADE
- P.L: PIT LEVEL
- R.C: REINFORCEMENT CONCRETE
- B.R: BOTTOM REINFORCEMENTS
- T.R: TOP REINFORCEMENTS
- X: DIRECTION X
- Y: DIRECTION Y
- C/C: CENTER LINE
- M.V: MOVEMENT JOINT
- W: WALL
- G.R: GRID REBAR
- XTS: EXTRA STEEL
- S: STEEL
- S.C: STEEL COLUMN
- mm: MILLIMETER
- m: METER
- F: FOUNDATION
- "a": PART A
- "b": PART B
- C: COLUMN

ISSUED FOR CONSTRUCTION (IFC) BUT NOT FOR EXECUTION

REVERSIONS REFERENCES

00	ISSUED FOR CONSTRUCTION	MAY. 2017
REV #	DESCRIPTION	DATE

Client Name:

Mr. MOHAMMAD AL - KWAIZ

Project Name:

AL - KWAIZ TOWER

Consultant (Saudi Arabia):


هندسة , عمارة , إدارة مشاريع
 Engineering , Architecture , Project Management
 Saudi Arabia - Dahrhan
 Tel: +966 13 897 7666 / fax: +966 13 869 1469
 E-mail: ma@yaman.com.sa
 www.yaman.com.sa

Partner consultant / Structure (Lebanon):


Dr. Kamal Bou Zeineddine Office
 Geo-Technical & Structural Engineering

Drawing Title:

FORM WORKS
FIRST SLAB

Lot No.	Location	
	Khobar , KSA	
Contact Ref.	Contact Typ.	Date
		MAY, 2017
Drawn by	Designed by	Approved by
	Dr. K. Bou Zeineddine	
Scale	Drawing No.	Date
1:75	S-404	