



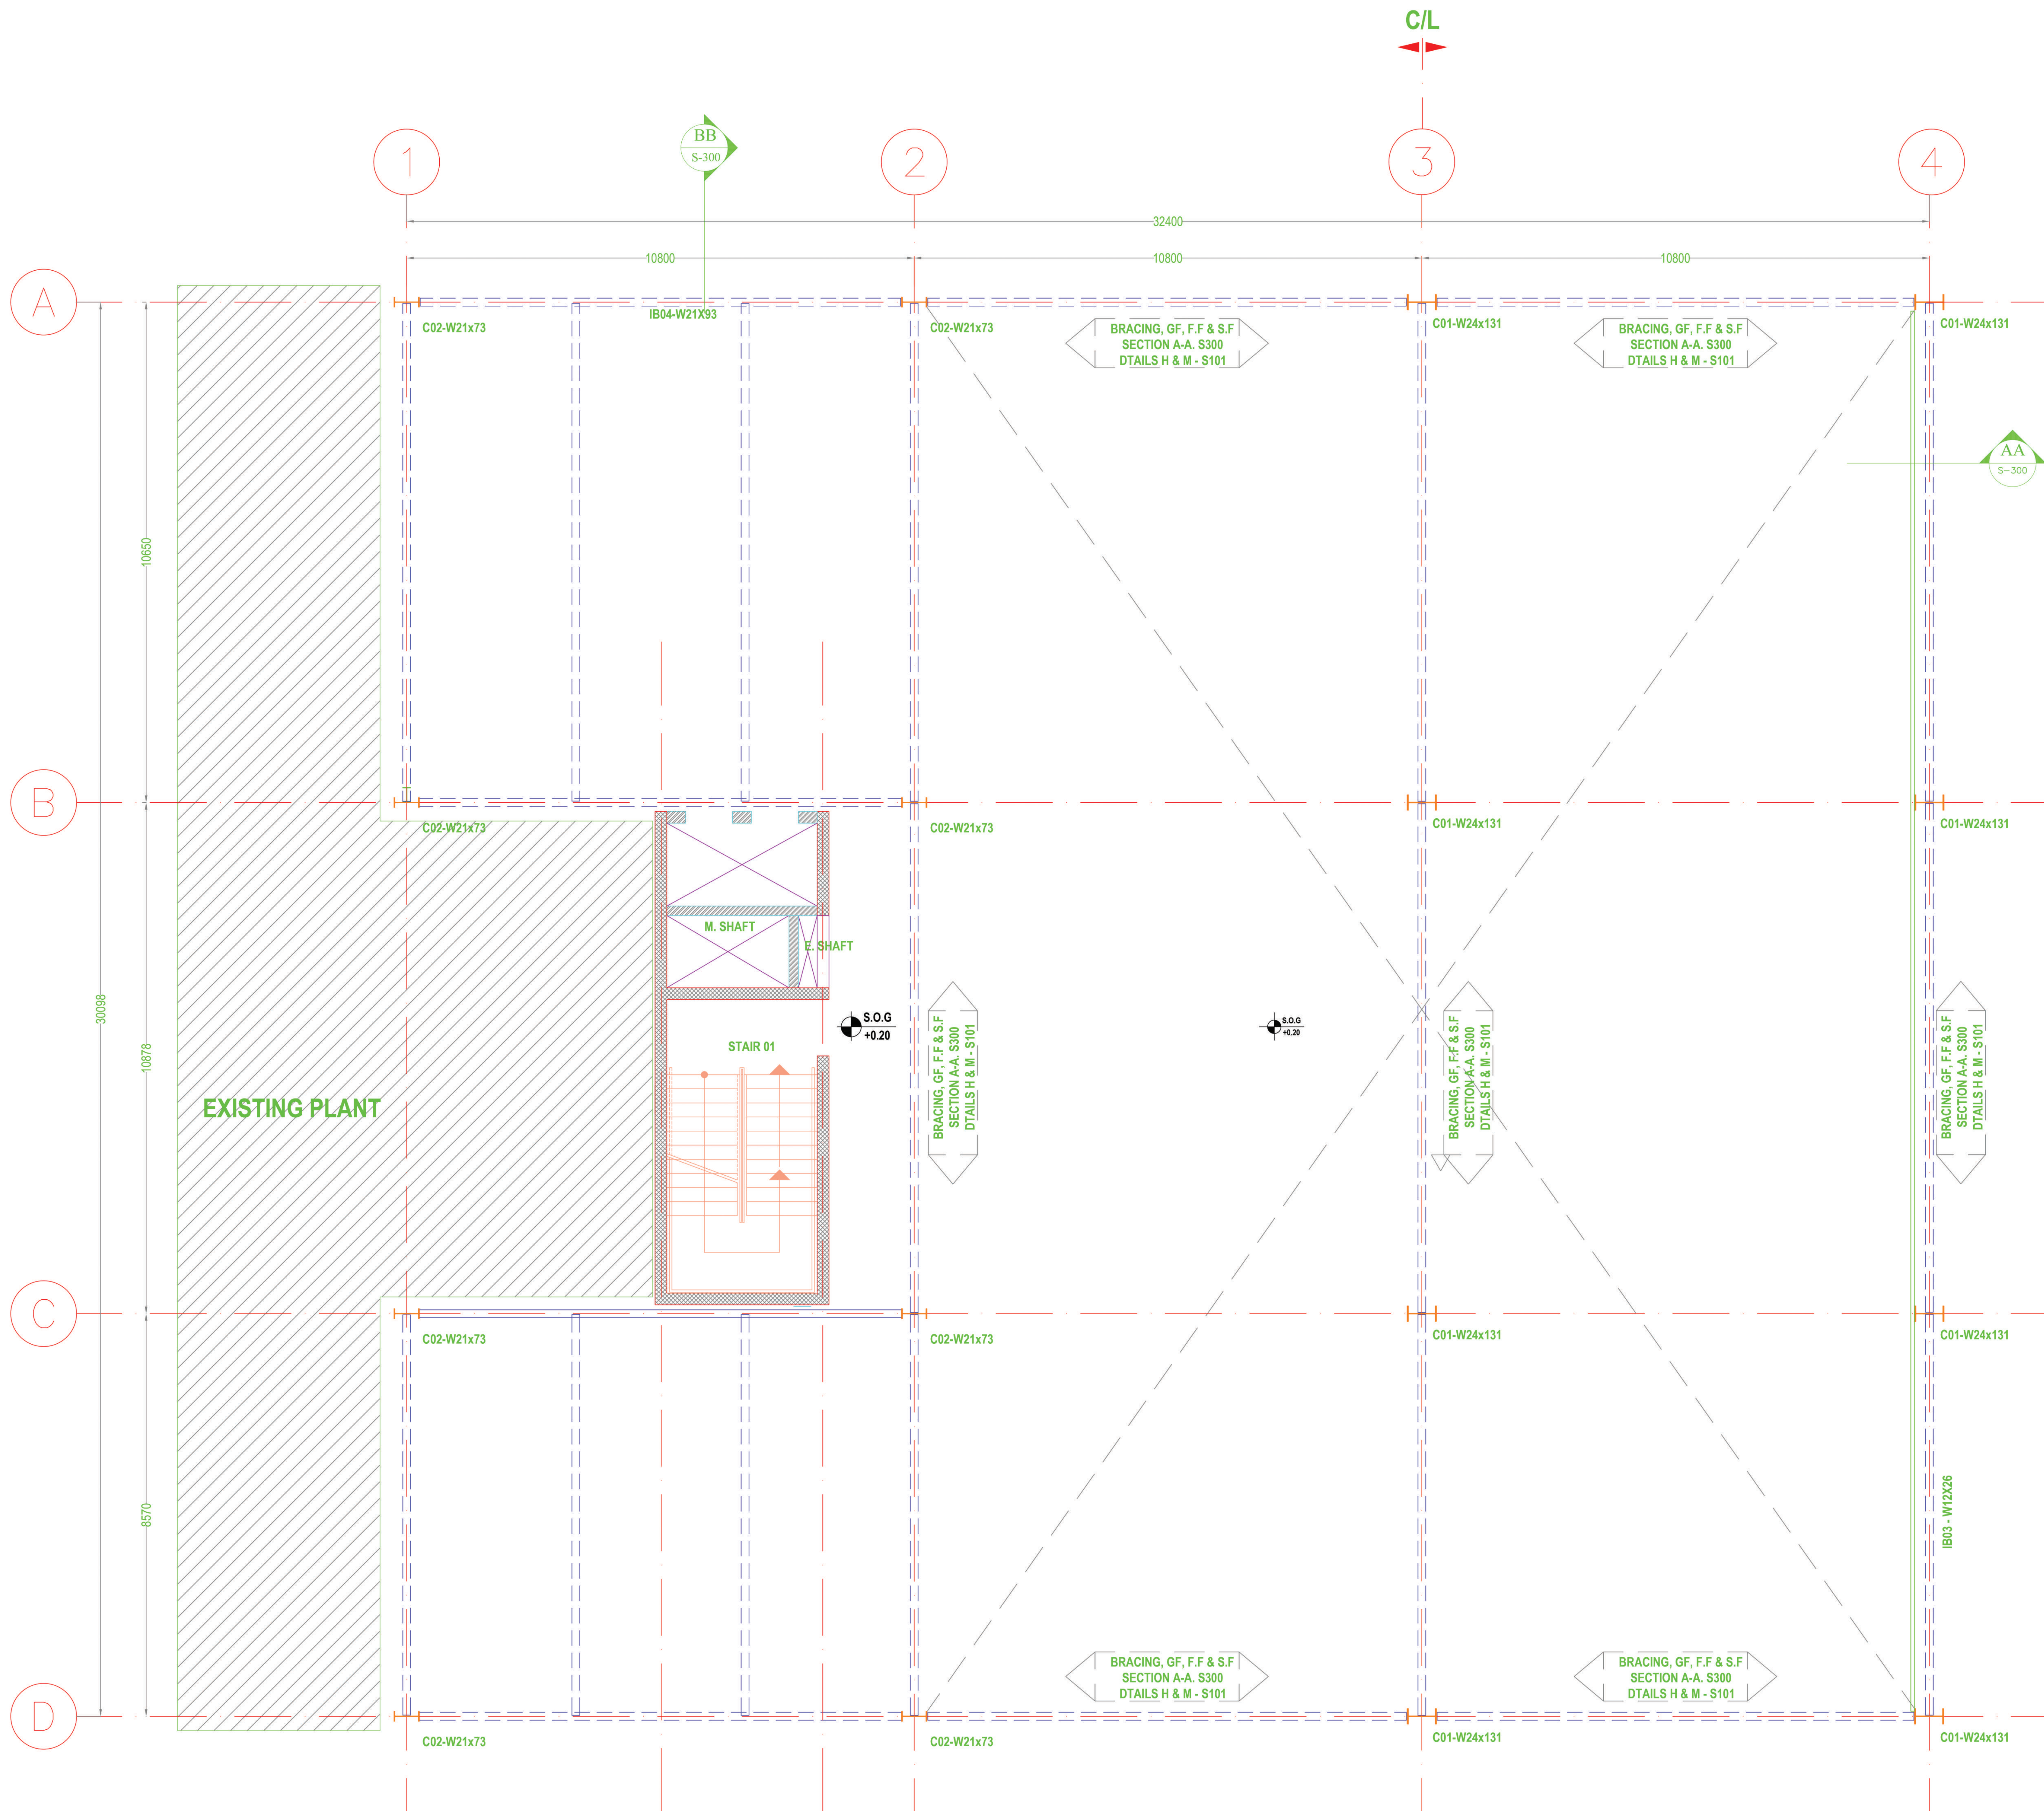

- NOTES:
- DO NOT SCALE FROM THIS DRAWING.
 - ALL DIMENSIONS ARE IN MILLIMETERS, LEVELS ARE IN METERS UNLESS NOTED OTHERWISE.
 - CONTRACTOR SHALL SUBMIT:
 - 3.1 SHOP DRAWINGS
 - 3.2 STEEL MILL TEST CERTIFICATE FOR STEEL MEMBERS.
 - 3.3 TEST FOR STEEL MEMBERS IN ACCORDANCE TO "ASTM AND "AISC"
 - 3.4 VALUE ENGINEERING (IF ANY) SHALL COMPLYING WITH "AISC" AND THE LIKE, COMPLETE, AND,...
 - 3.5 CONTRACTOR SHALL SUBMIT TO CLIENT / CONSULTANT THE EXECUTIONS DRAWINGS AND ALL RELATED DOCUMENTS SUCH AS STEEL CUTTING SHEET SCHEDULE AND THE PROPOSAL "V.E." FOR APPROVAL..

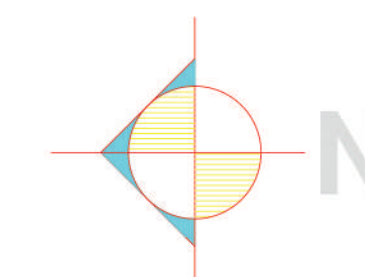

LEGEND:

S.L: SLAB LEVEL

S.O.G: SLAB ON GRADE

ISSUED FOR CONSTRUCTION (IFC)
BUT NOT FOR EXECUTION

REVERSIONS REFERENCE

REV #	DESCRIPTION	DATE
00	ISSUED FOR CONSTRUCTION	MAY. 2017

Client Name:

Mr. Habeeb Al Wakeel


Project Name:

AL WAKEEL ALUMINIUM FACTORY - HEAD QUARTER

Consultant (Saudi Arabia):

YAMAN **هندسة . عمارة . إدارة مشاريع**
Engineering . Architecture . Project Management
للإستشارات
Saudi Arabia - Dahrhan
Tel: +966 13 897 7666 / fax: +966 13 869 1469
E-mail: ma@yaman.com.sa
www.yaman.com.sa

Partner consultant / Structure (Lebanon):

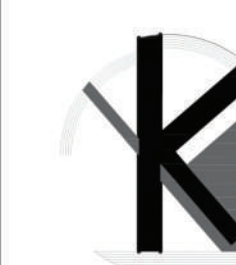

Dr. Kamal Bou Zeineddine Office
Geo-Technical & Structural Engineering

Drawing Title:

SLAB ON GRADE - LEVEL +0.20m
GROUND FLOOR

Lot No.		Location	
		Dammam , KSA	
Contact Ref.	Contact Typ.	Date	
		MAY. 2017	
Drawn by	Designed by	Approved by	
	Osama Fayad		
Scale	Drawing No.	Date	
1:50	S-200		