


SCALE: 1/50

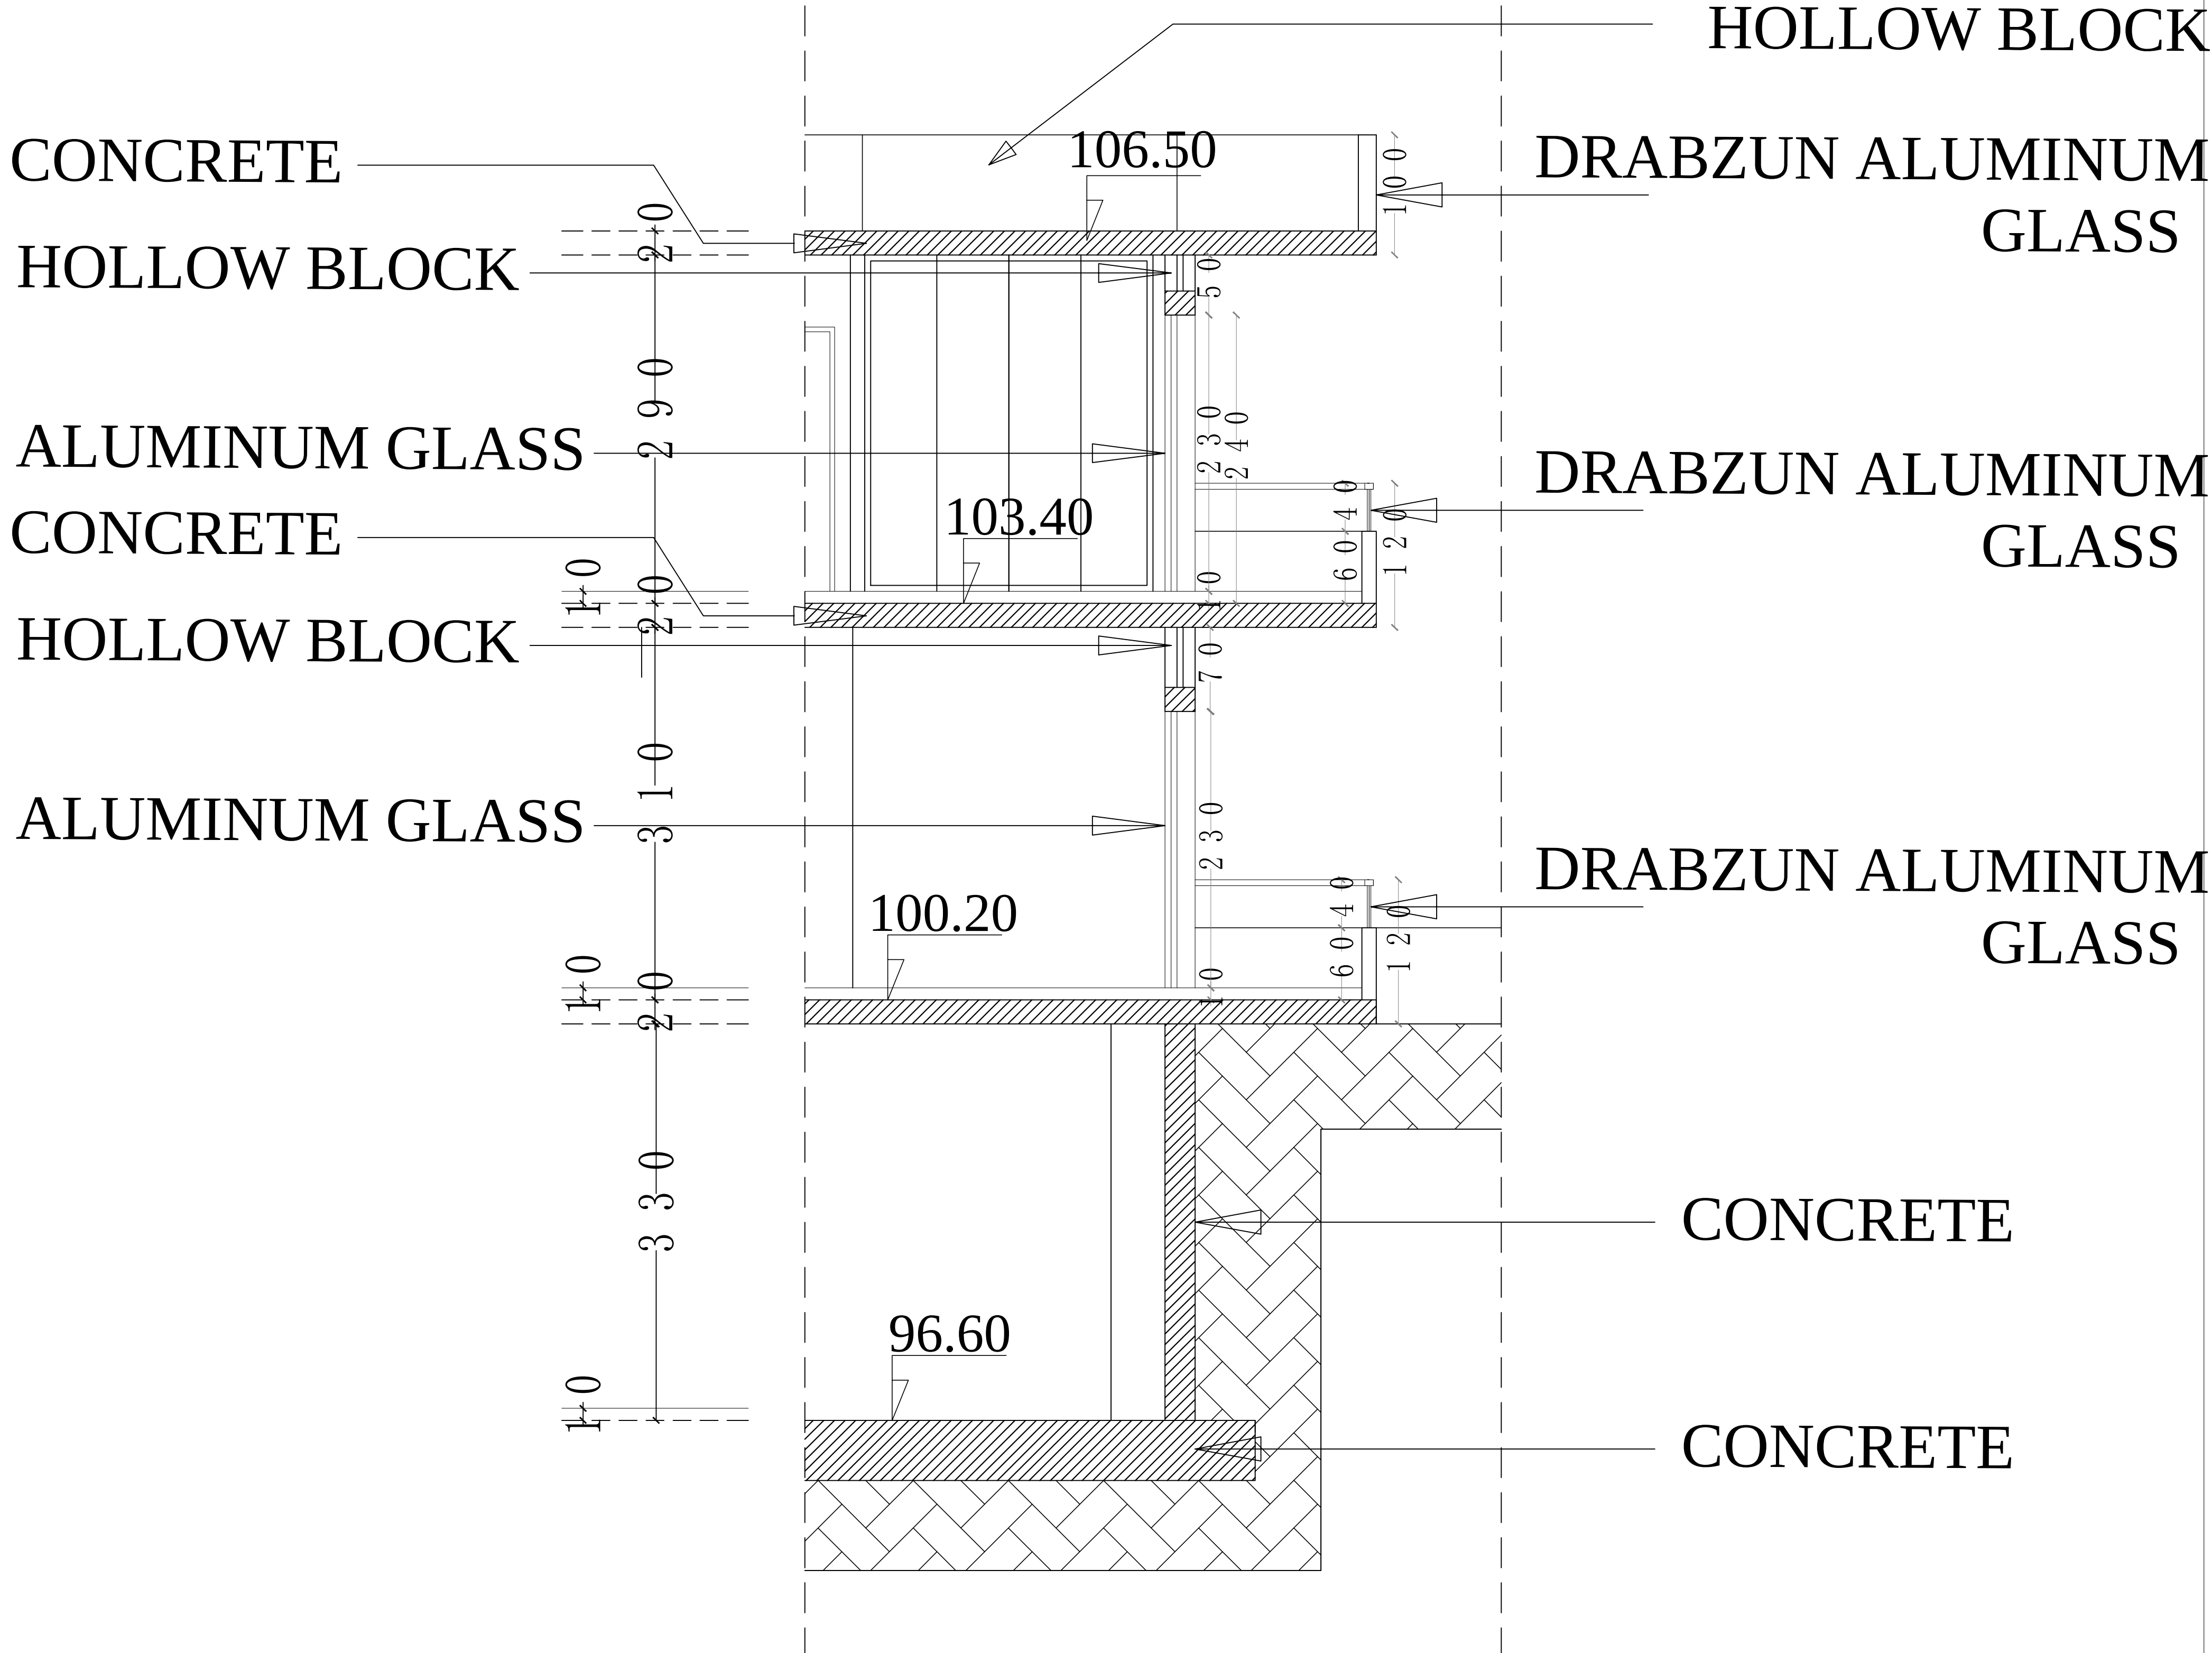

OWNER	SH. SAMER SALAMEH	
SITE	AL ROJMEH	
PROPERTY	(484)	
PLAN	Section C-C	
SCALE:1/50	SHEET N 9(5)	

