


BLOCK-B

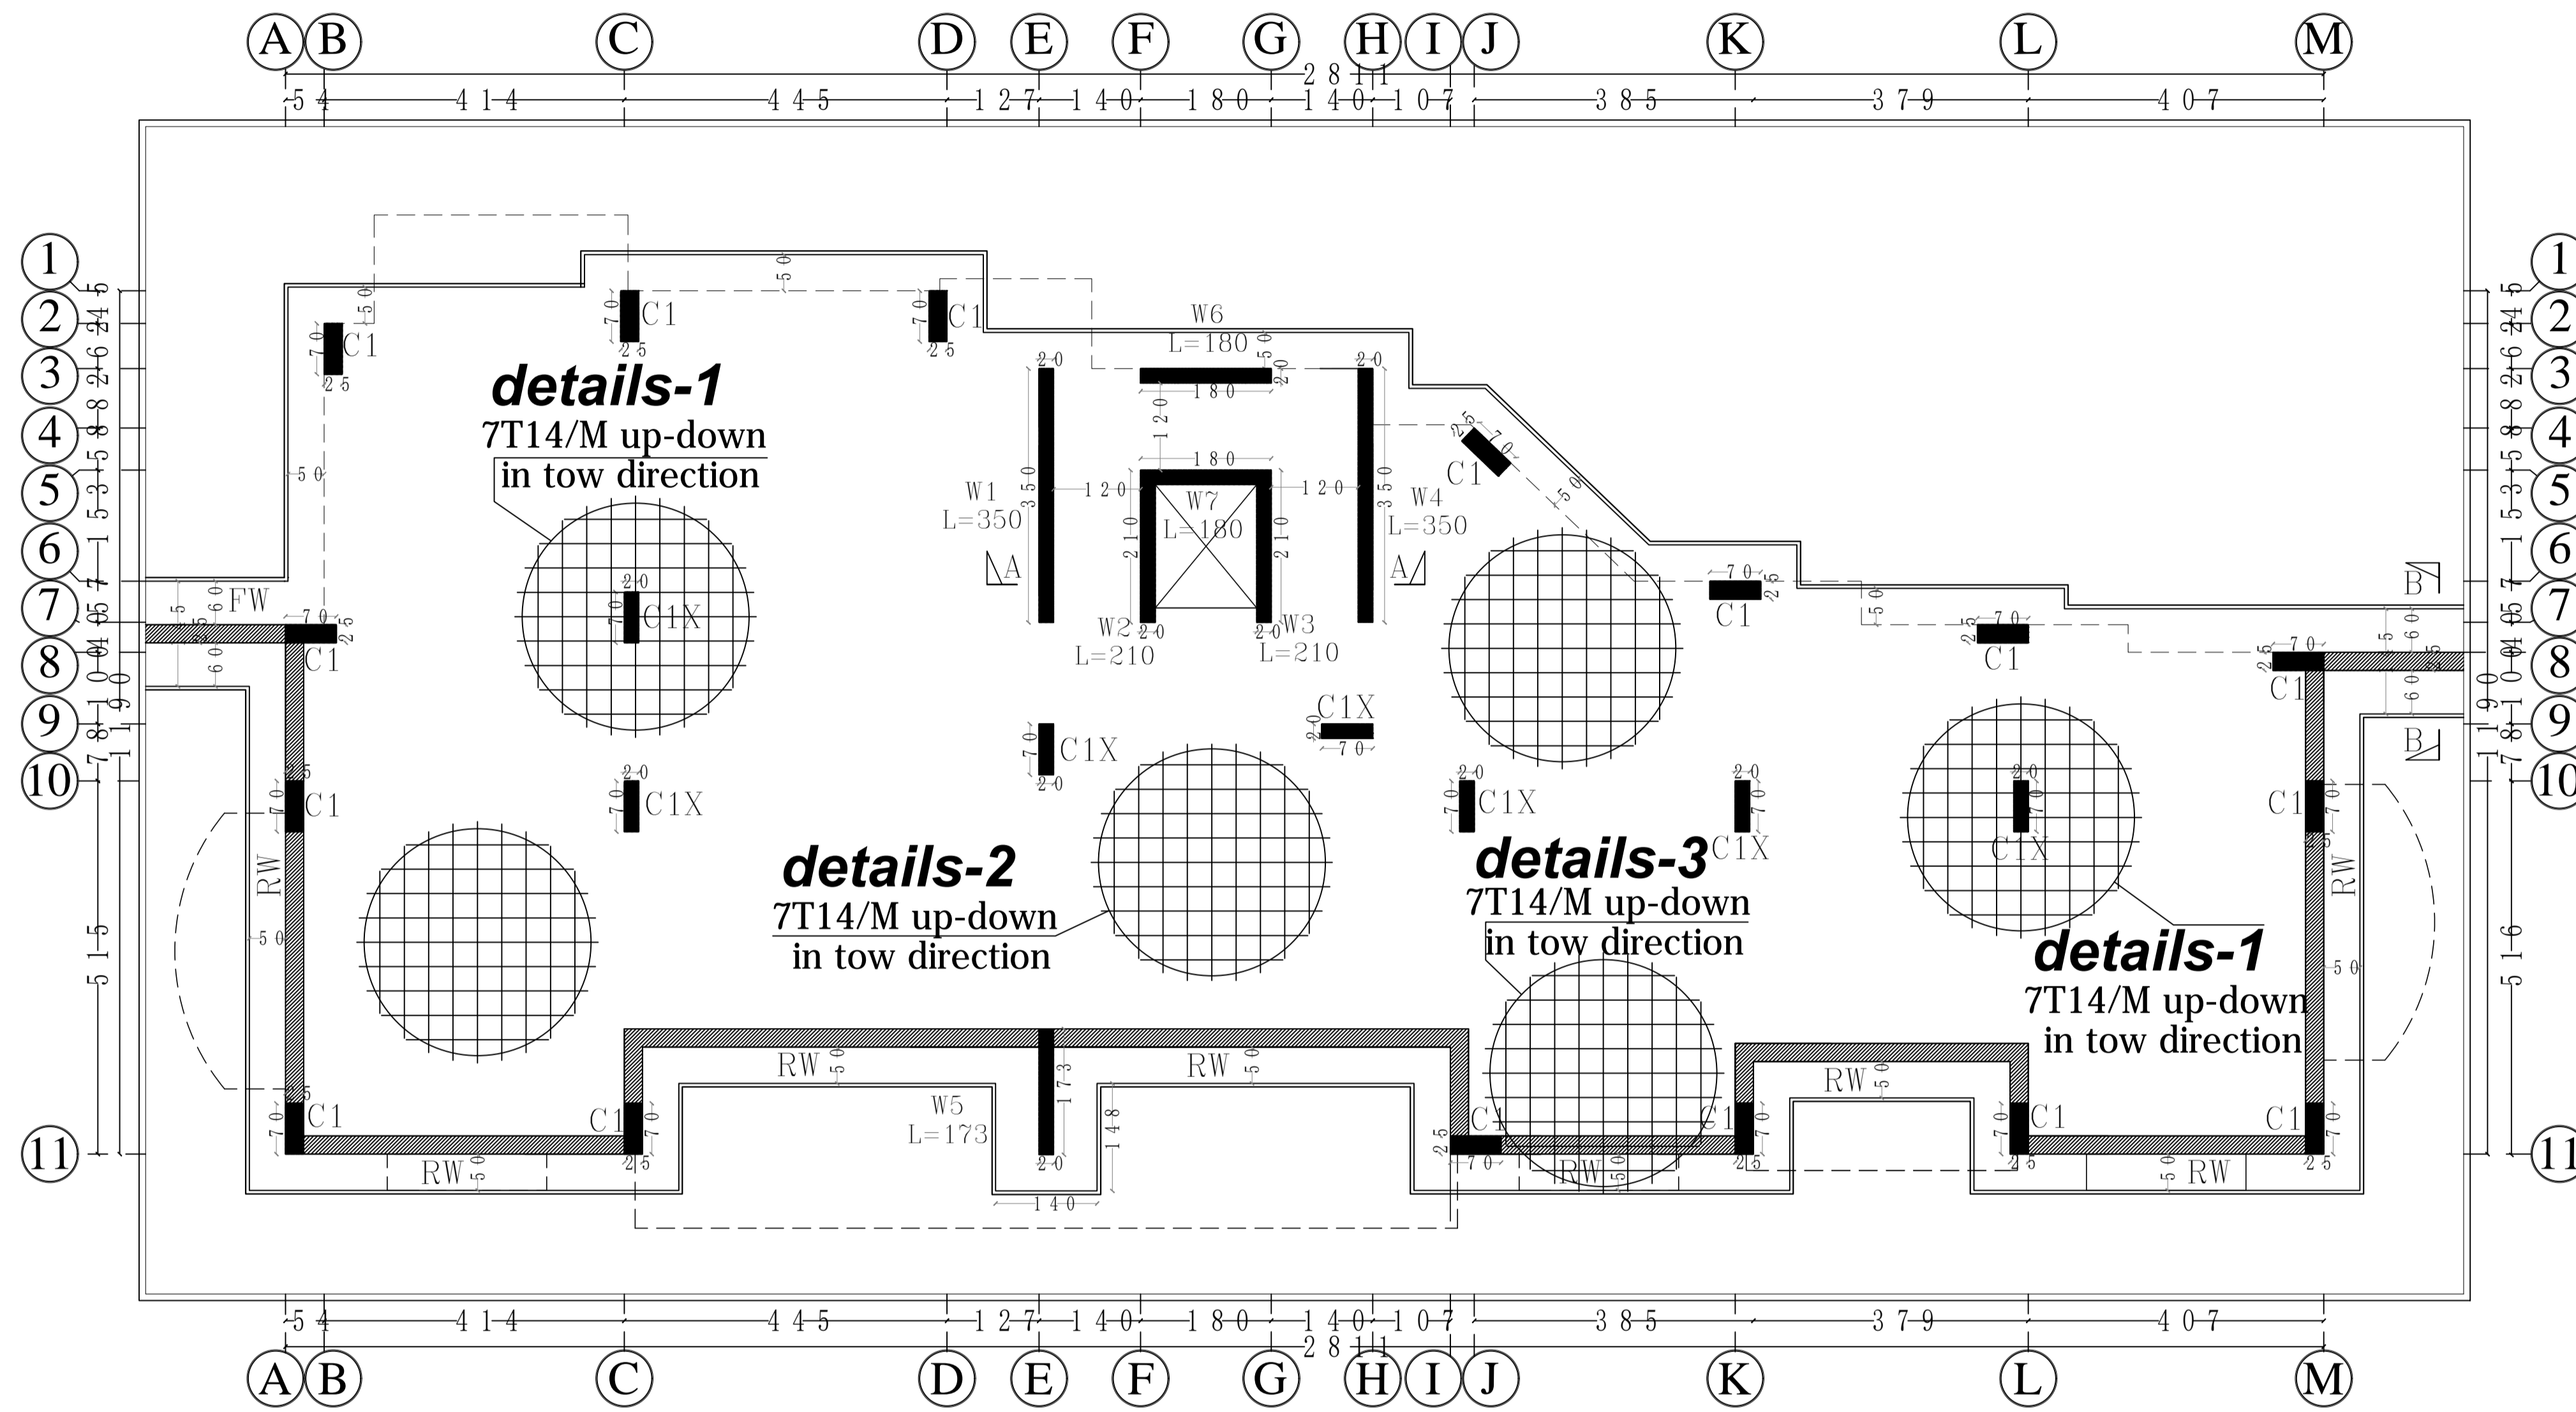

OWNER	SH. SAMER SALAMEH
SITE	AL ROJMEH
PROPERTY	(484)
PLAN	Foundation Plan
SCALE: 1/50	SHEET N 2(2)