


# BLOCK-B

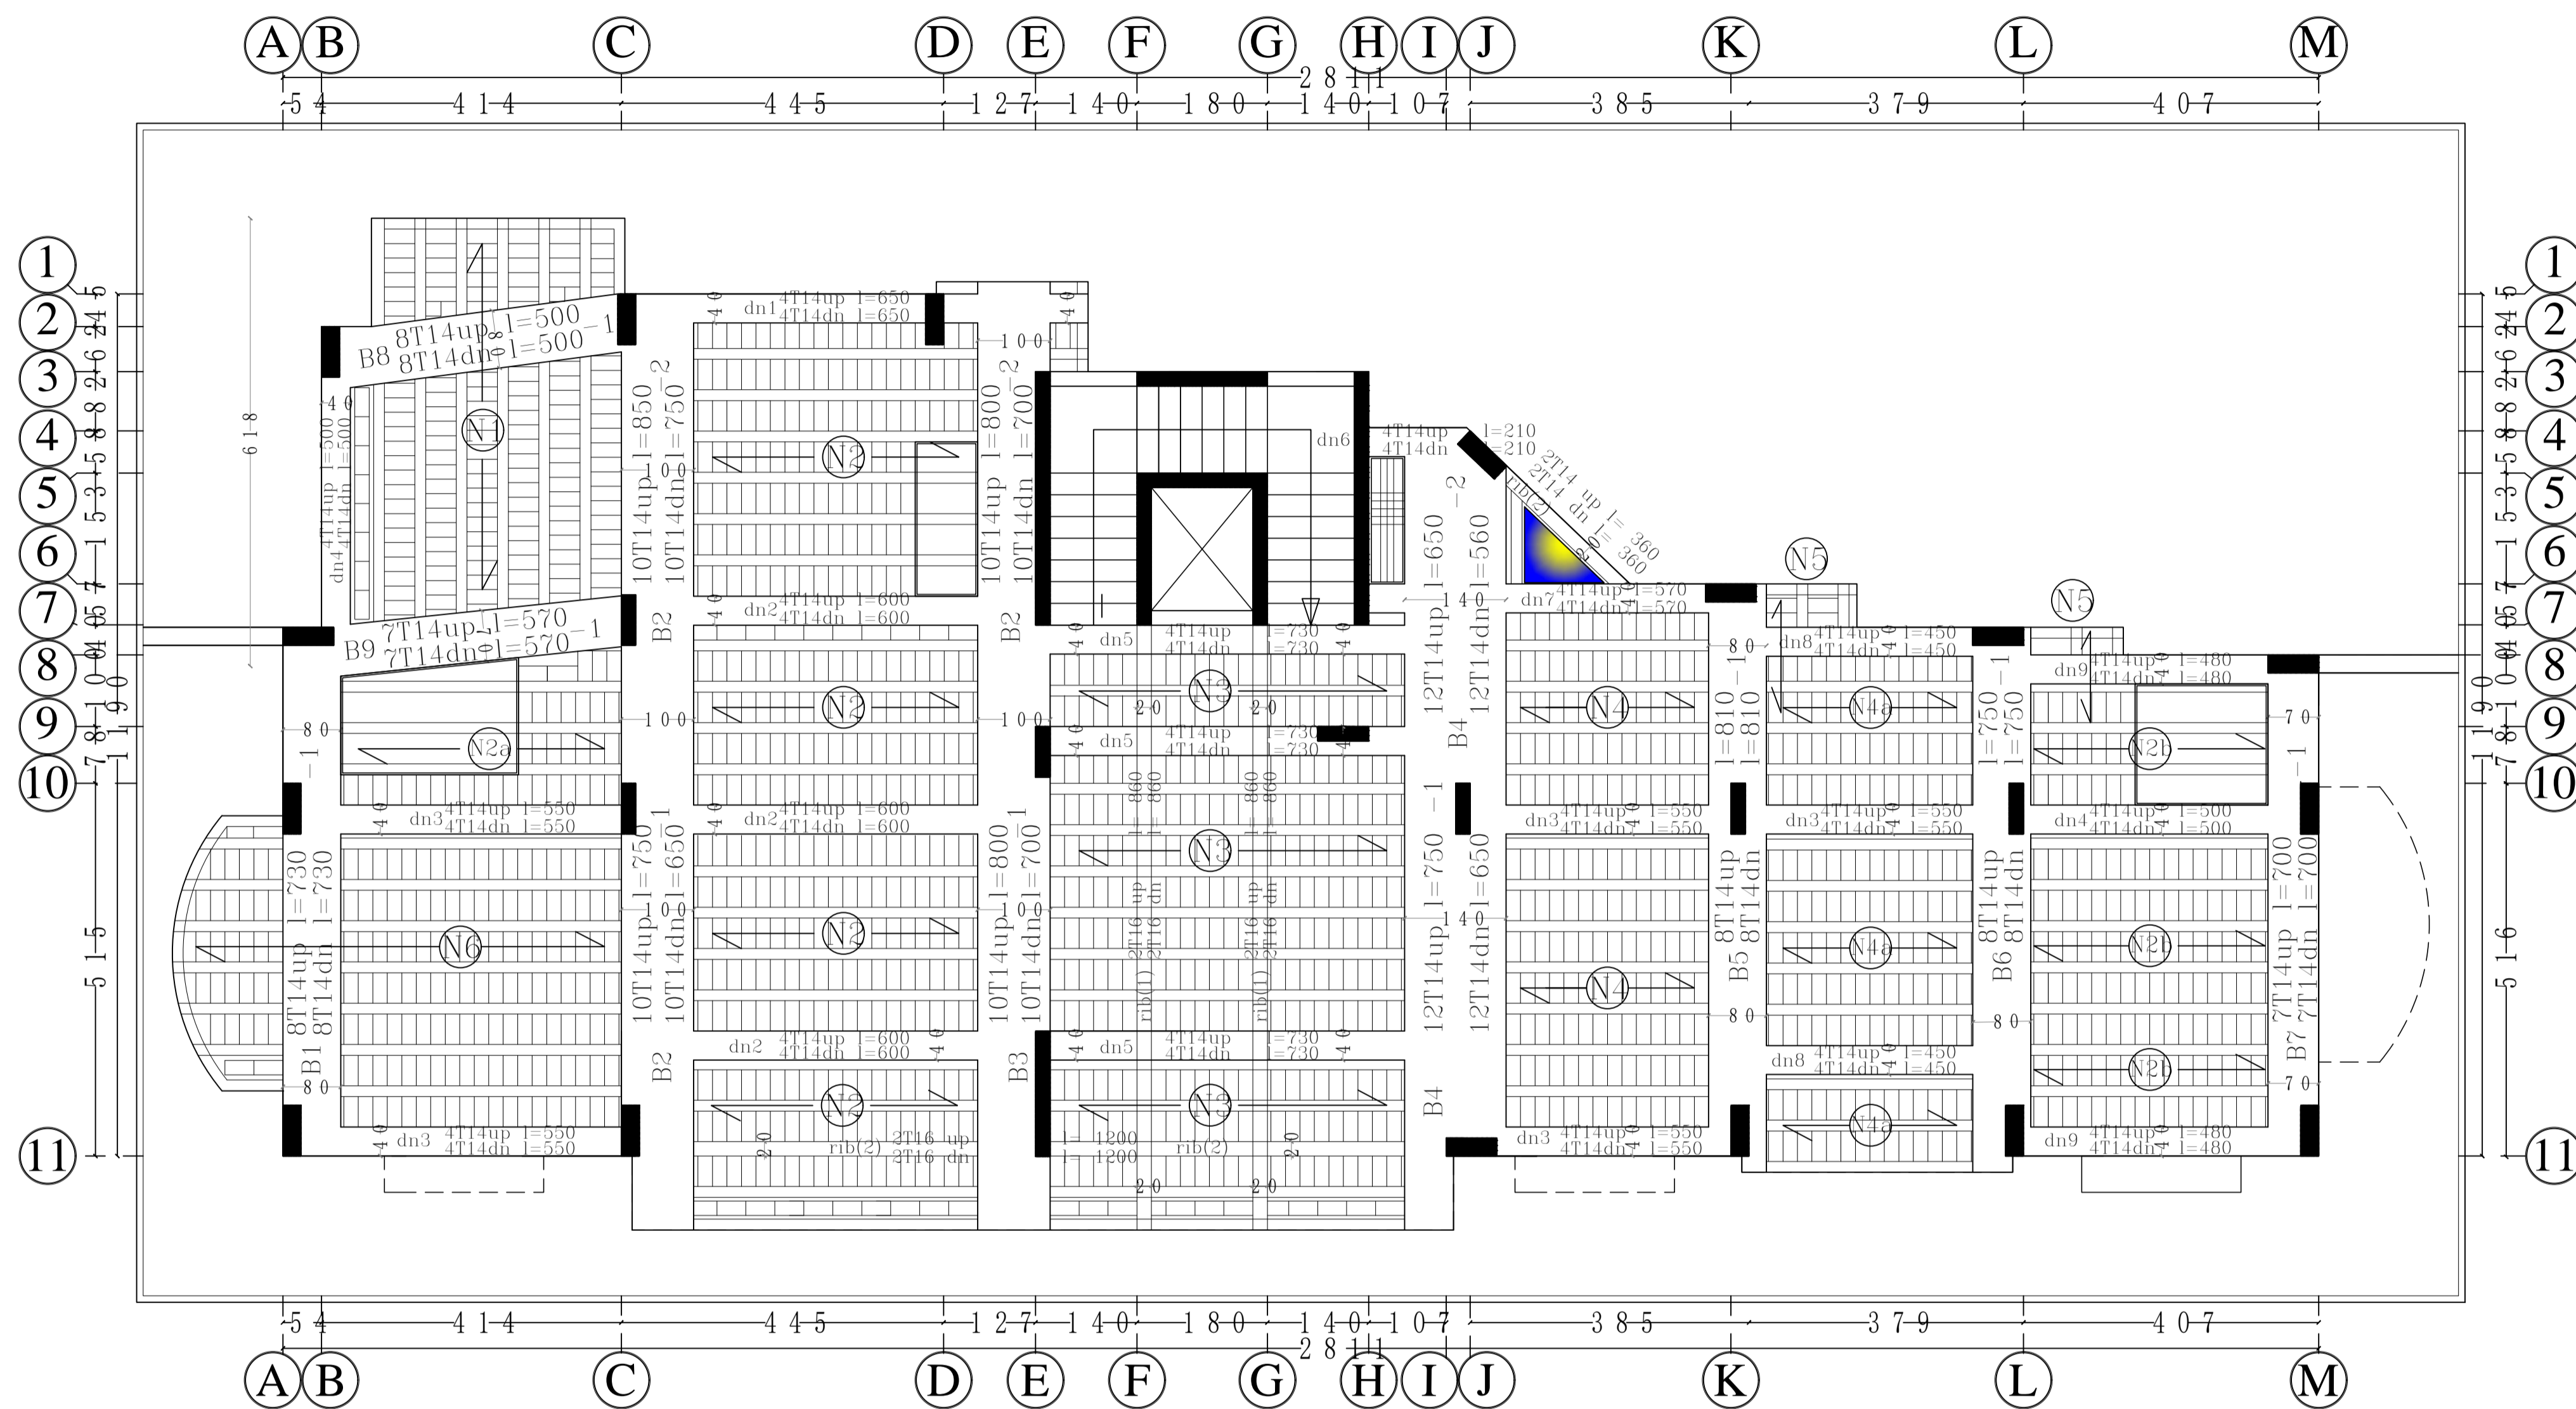

OWNER	SH. SAMER SALAMEH
SITE	AL ROJMEH
PROPERTY	(484)
PLAN	Ground Floor Slab
SCALE: 1/50	SHEET N 9(10)