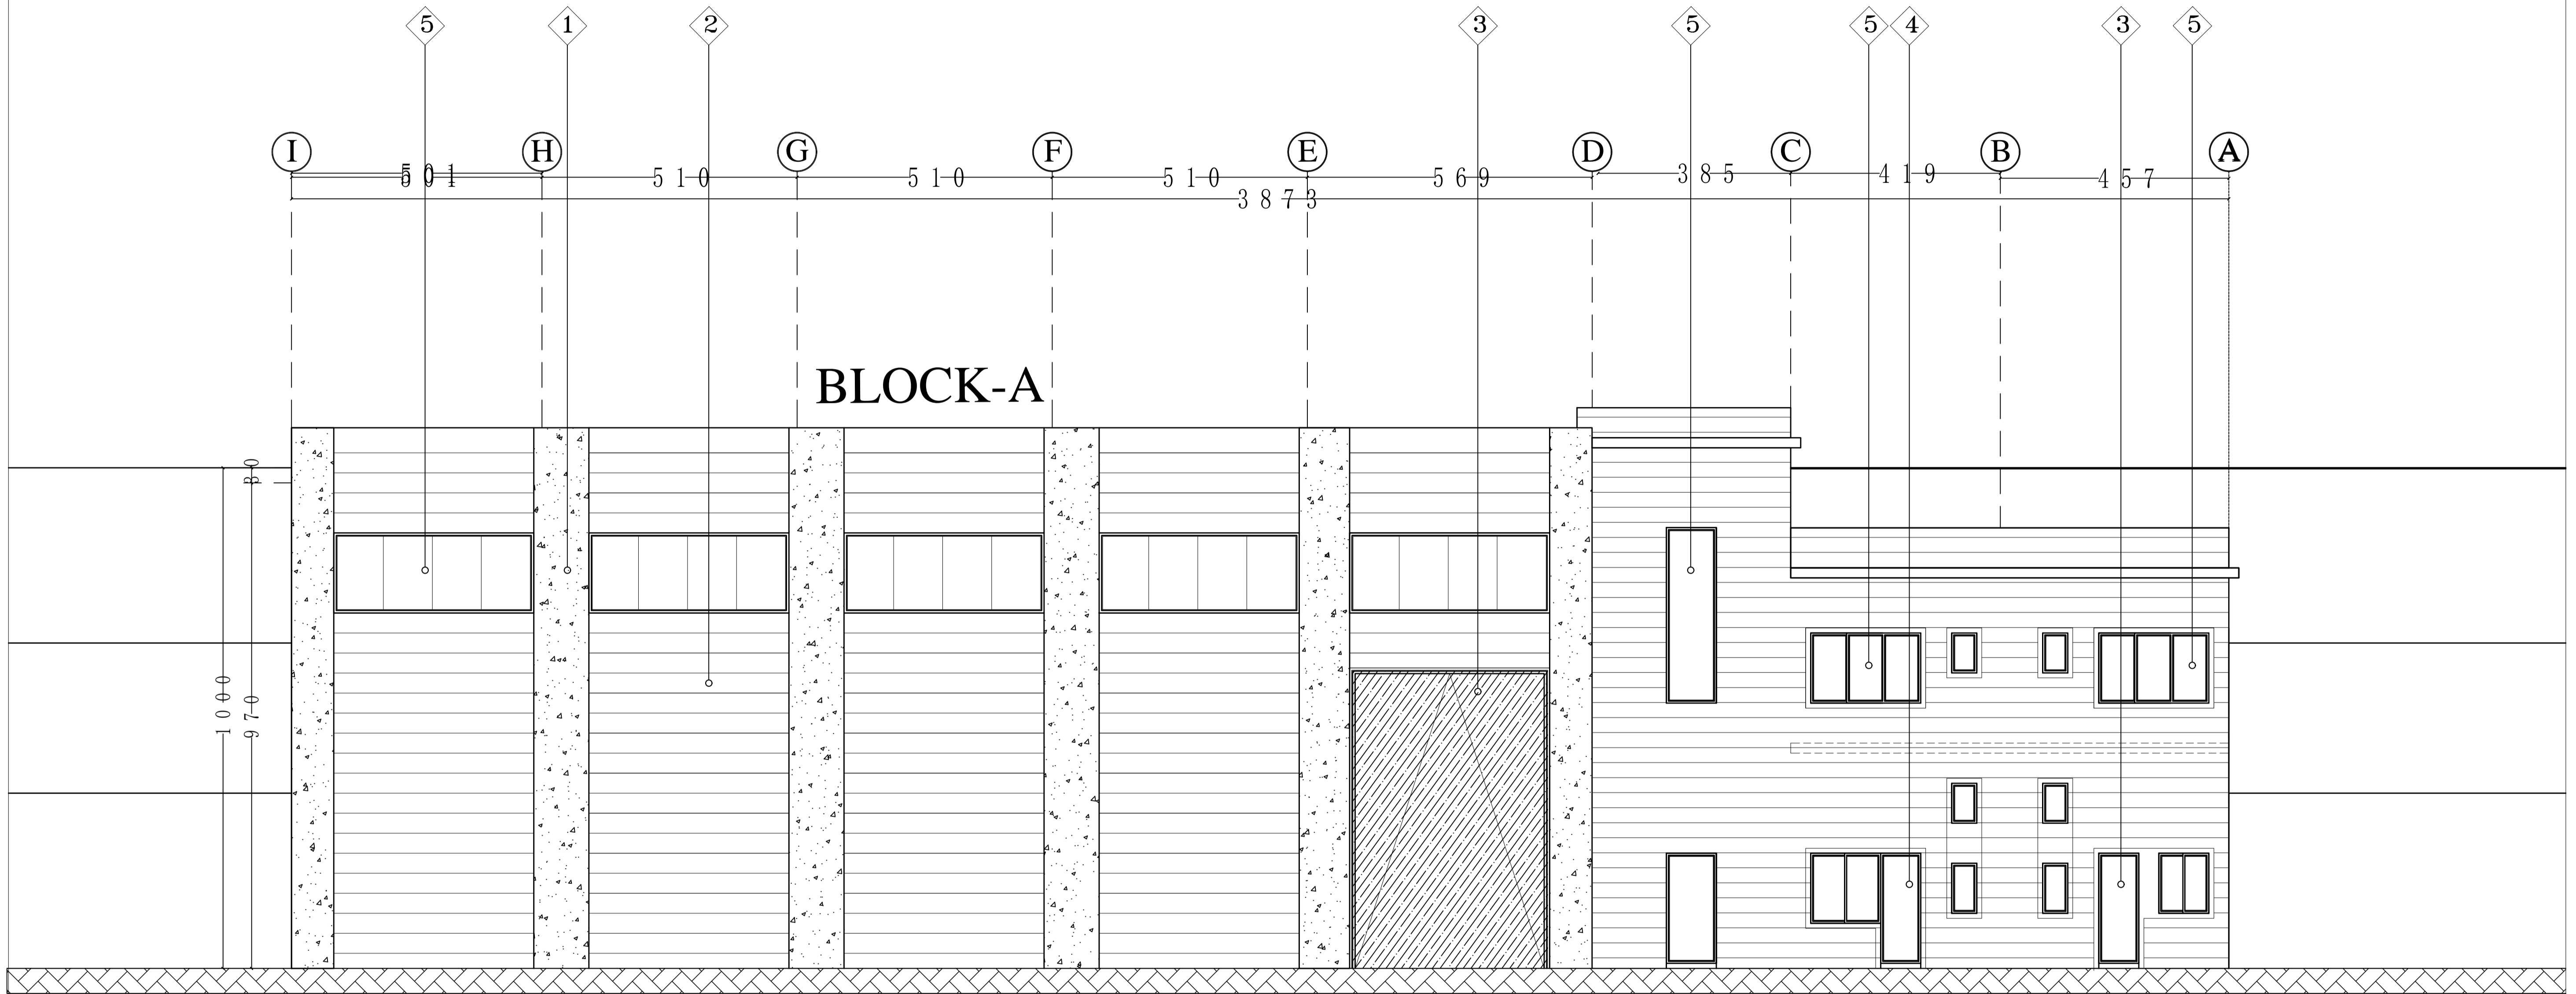


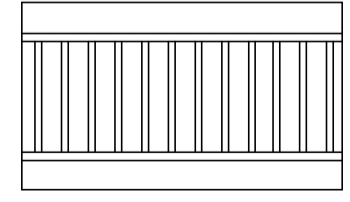
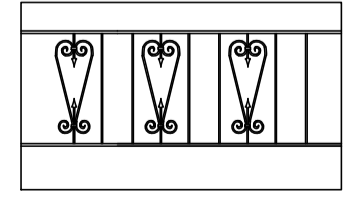
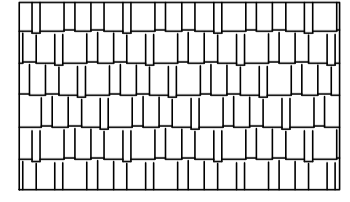
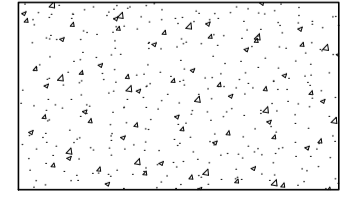
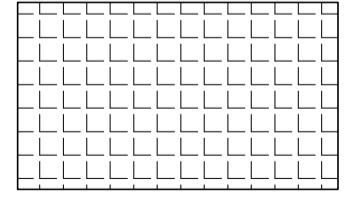
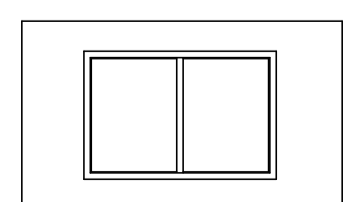
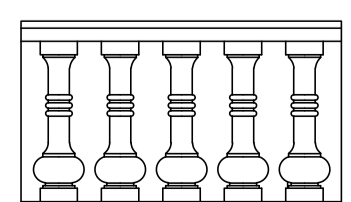
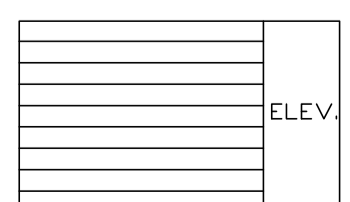
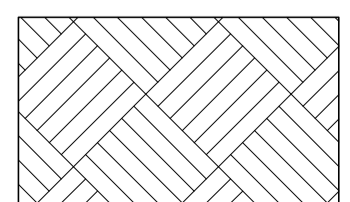
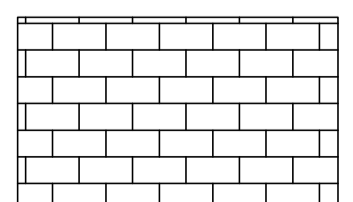
BLOCK-A

NORTH ELEVATION



| | |
|-------------|-------------------|
| OWNER | SH. SAMER SALAMEH |
| SITE | AL ROJMEH |
| PROPERTY | (484) |
| PLAN | NORTH ELEVATION |
| SCALE: 1/50 | SHEET N 9(5) |

- ① PLASTER + PAINT
- ② NATUREL STONE
- ③ DOOR JARRAR.
- ④ DOOR STEEL.
- ⑤ WINDOW GLASS+ALUM.
- ⑥ DOOR STEEL+JARRAR.

| | | | | |
|--|--|--|--|--|
|  ALUMI-HANDRAIL |  STEEL-HANDRAIL |  RED BRICKS |  CONCRETE |  FINISHING COURT |
|  ALUMI-FRAMING |  NATURALS PALS HANDRAIL |  NATUREL STONE |  BACK FILL |  NATUREL-STONE |

