


Sec:B-B

4.00

4610

REGULATION LIMIT

Sec:A-A

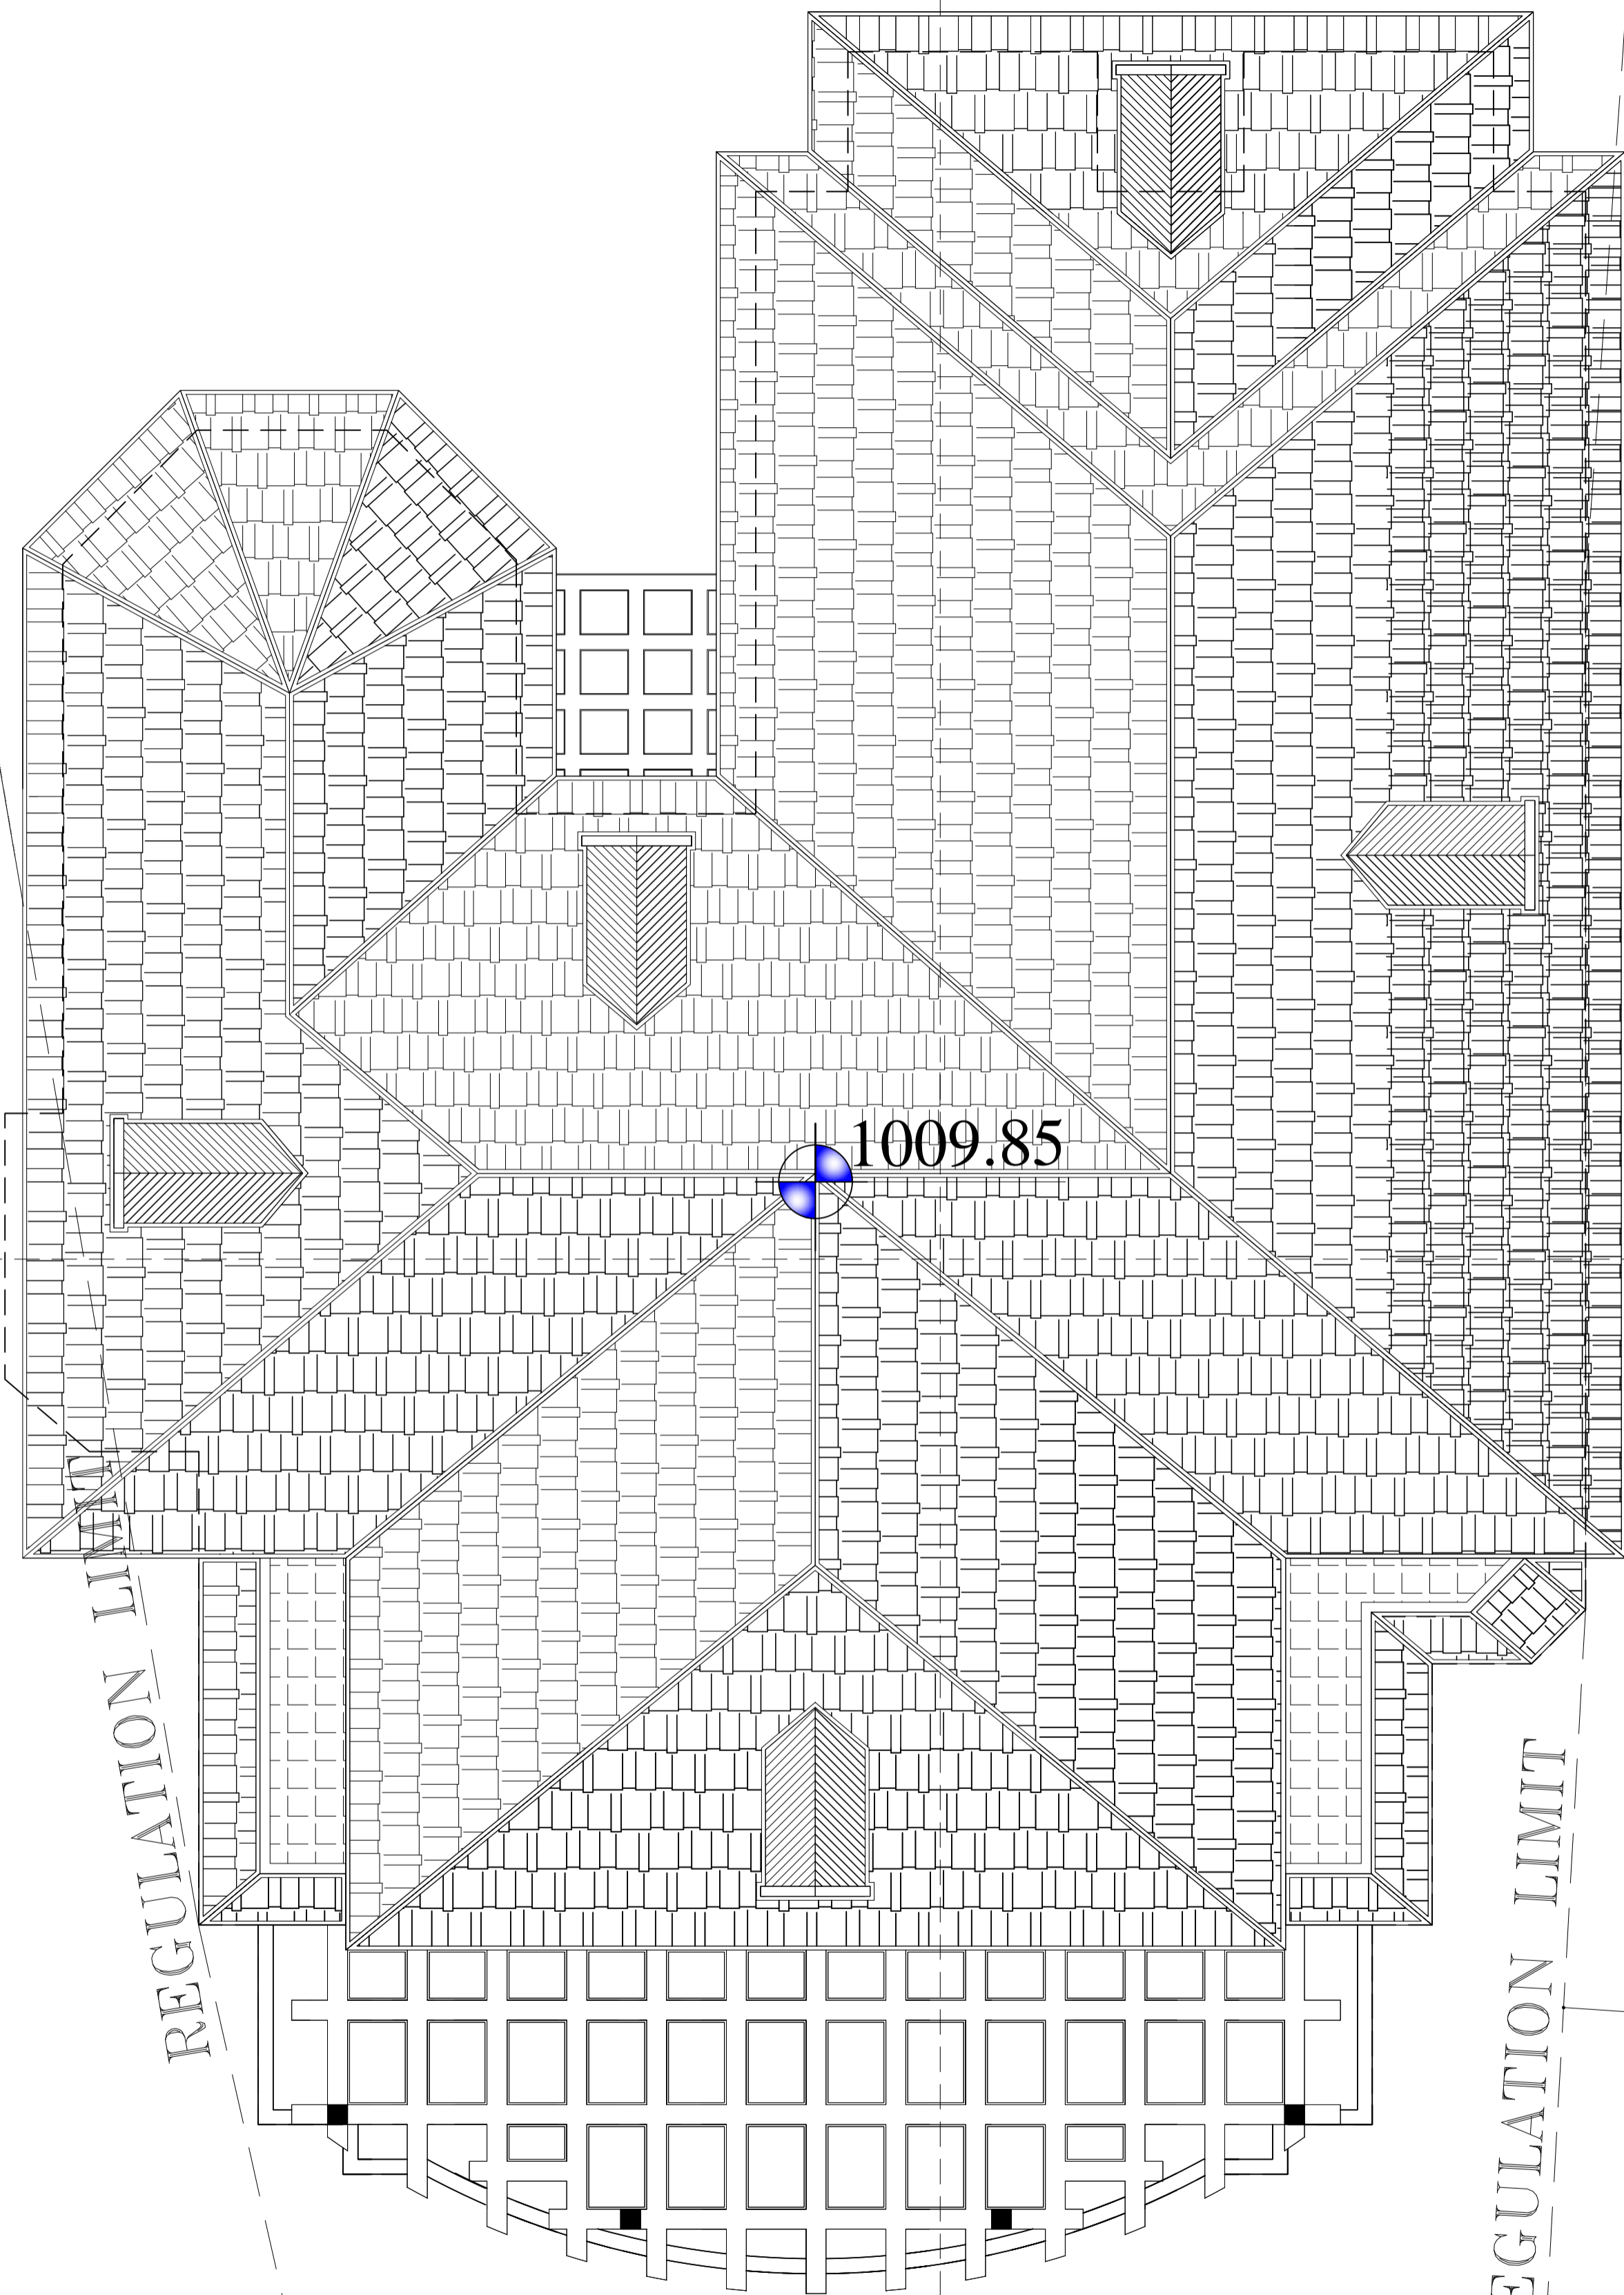

1009.85

ESTATE LIMIT

REGULATION LIMIT

REGULATION LIMIT

4.00

ESTATE LIMIT

2486

Sec:B-B

4610

Sec:A-A