


BLOCK-A

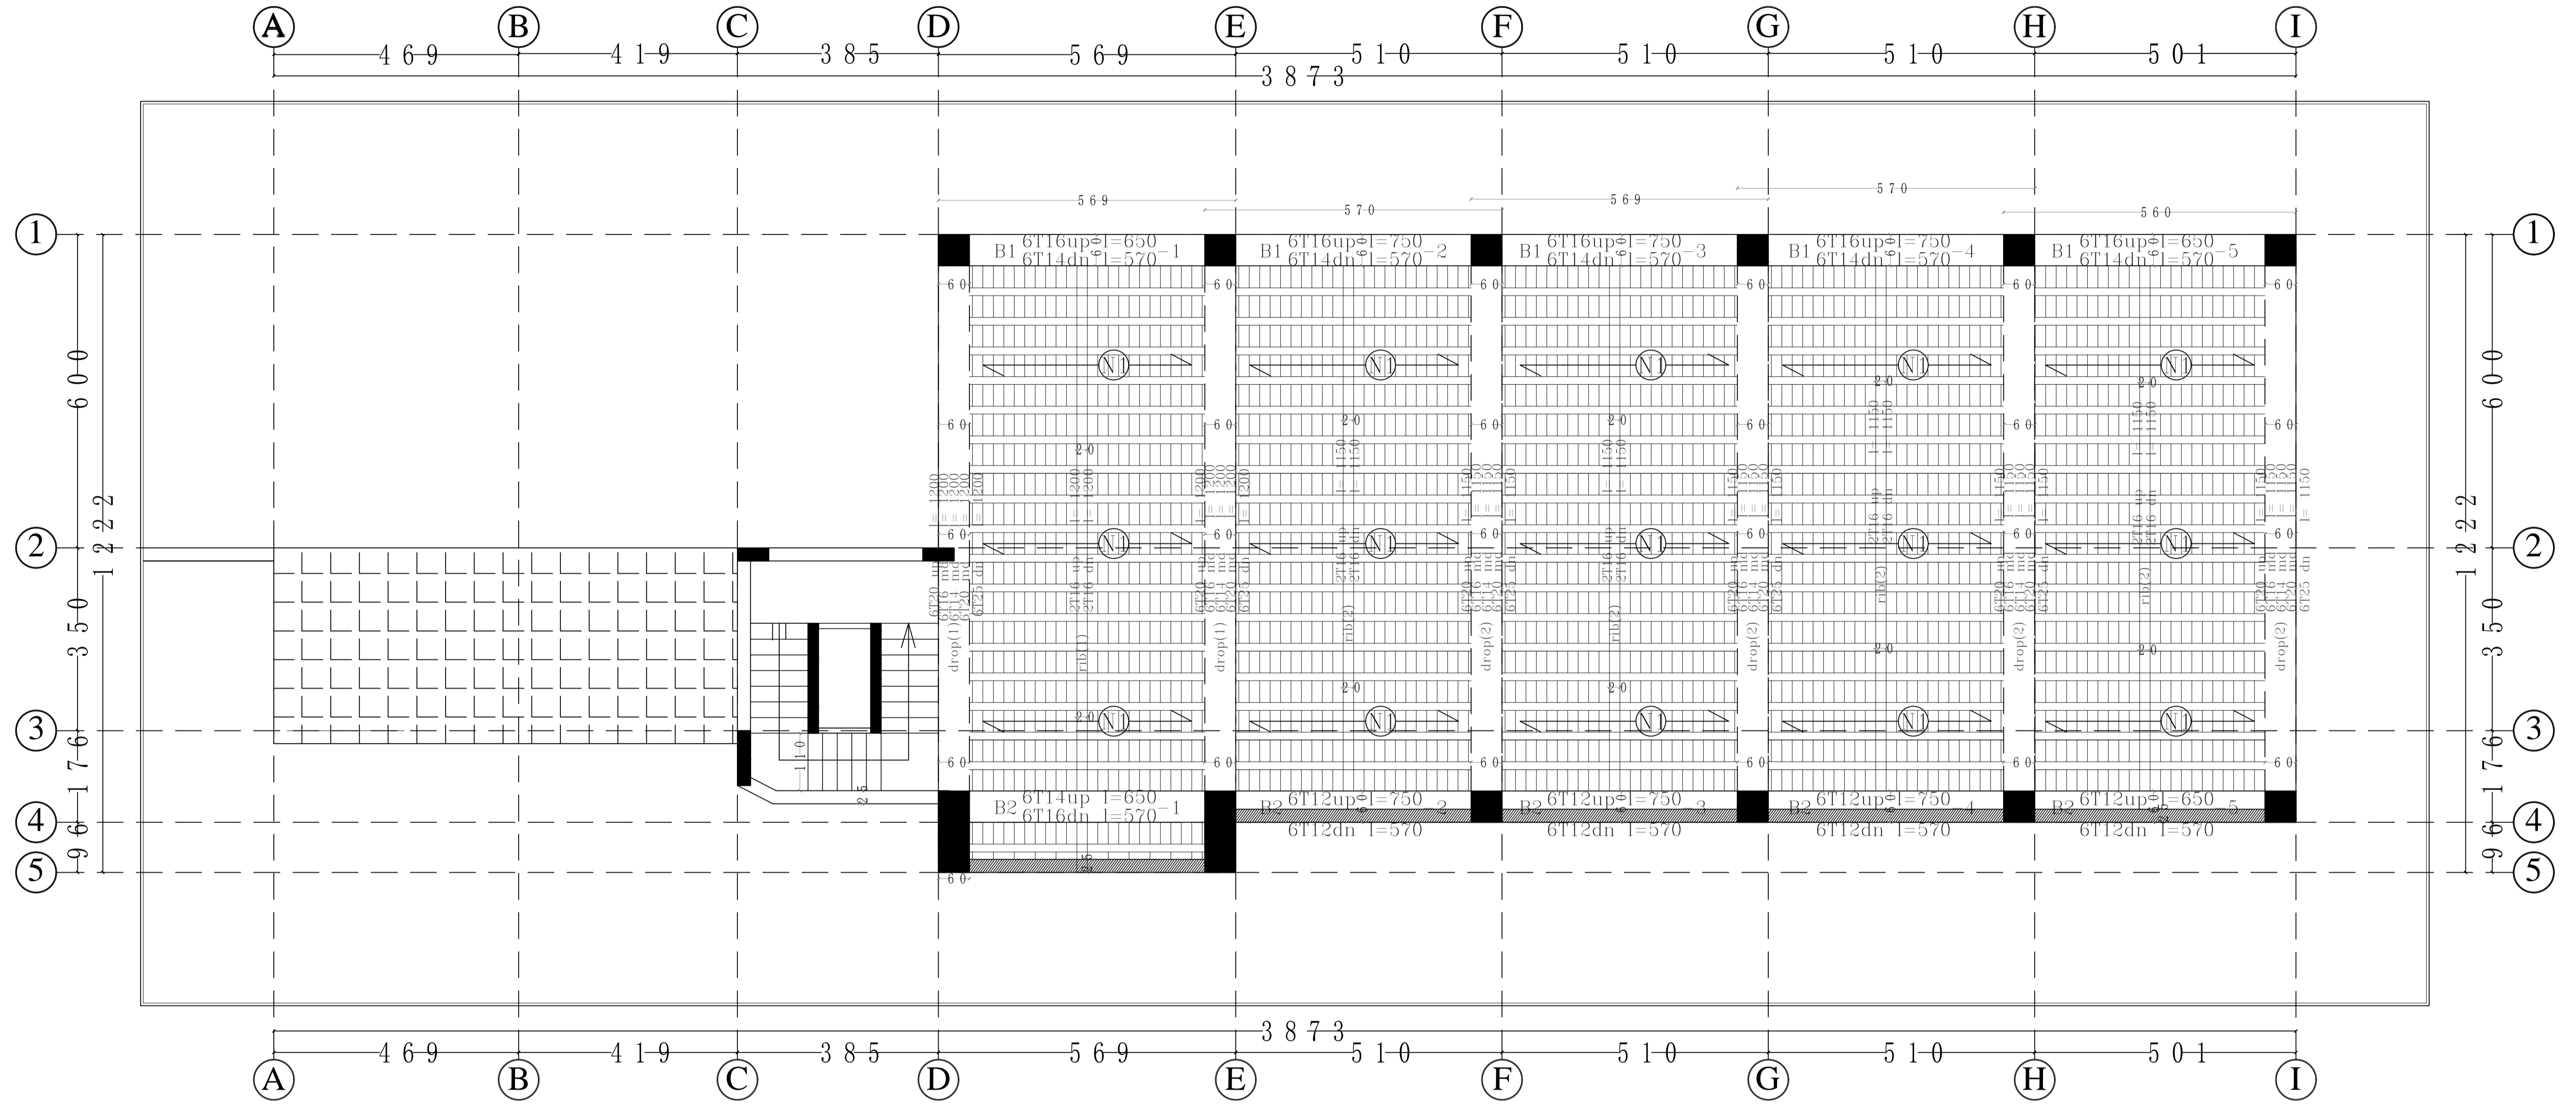

OWNER	SH. SAMER SALAMEH
SITE	AL ROJMEH
PROPERTY	(484)
PLAN	Slab details(store)
SCALE:1/50	SHEET N 9(10)