


BLOCK -A-

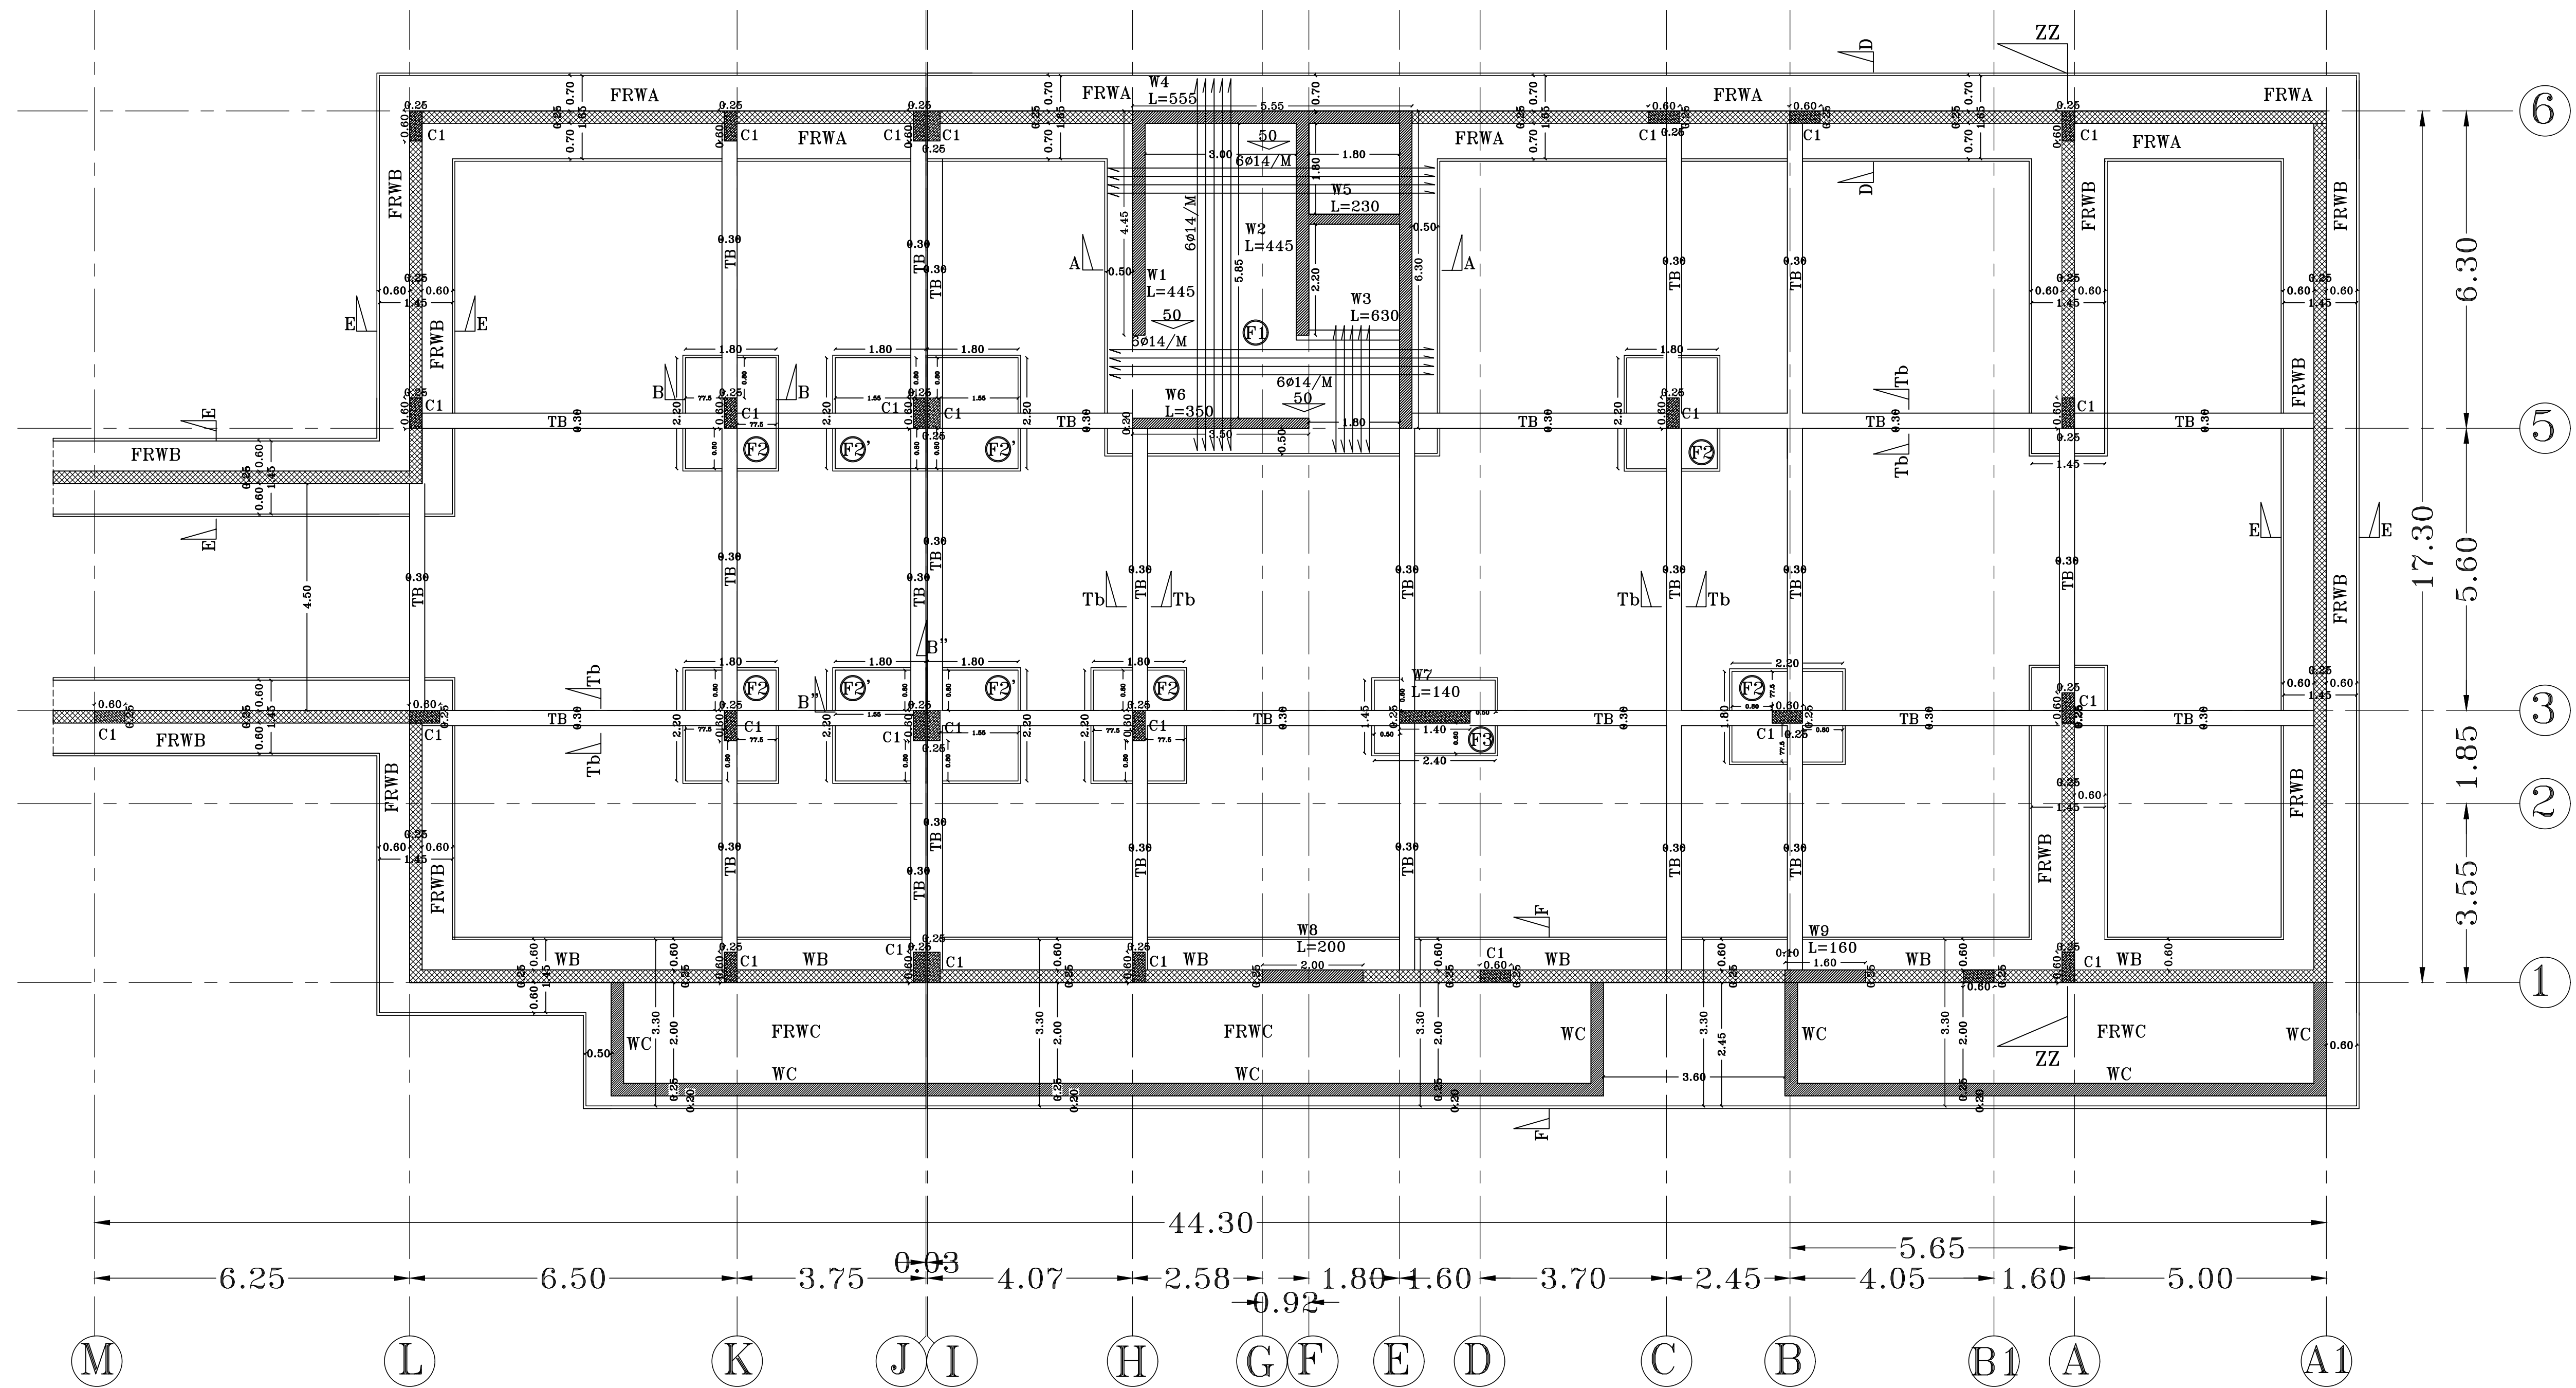

FOUNDATION PLAN(2)
Scale:1/100