


FOUNDATION DETAILS & SHEAR WALL

Scale: 1/20

(6)

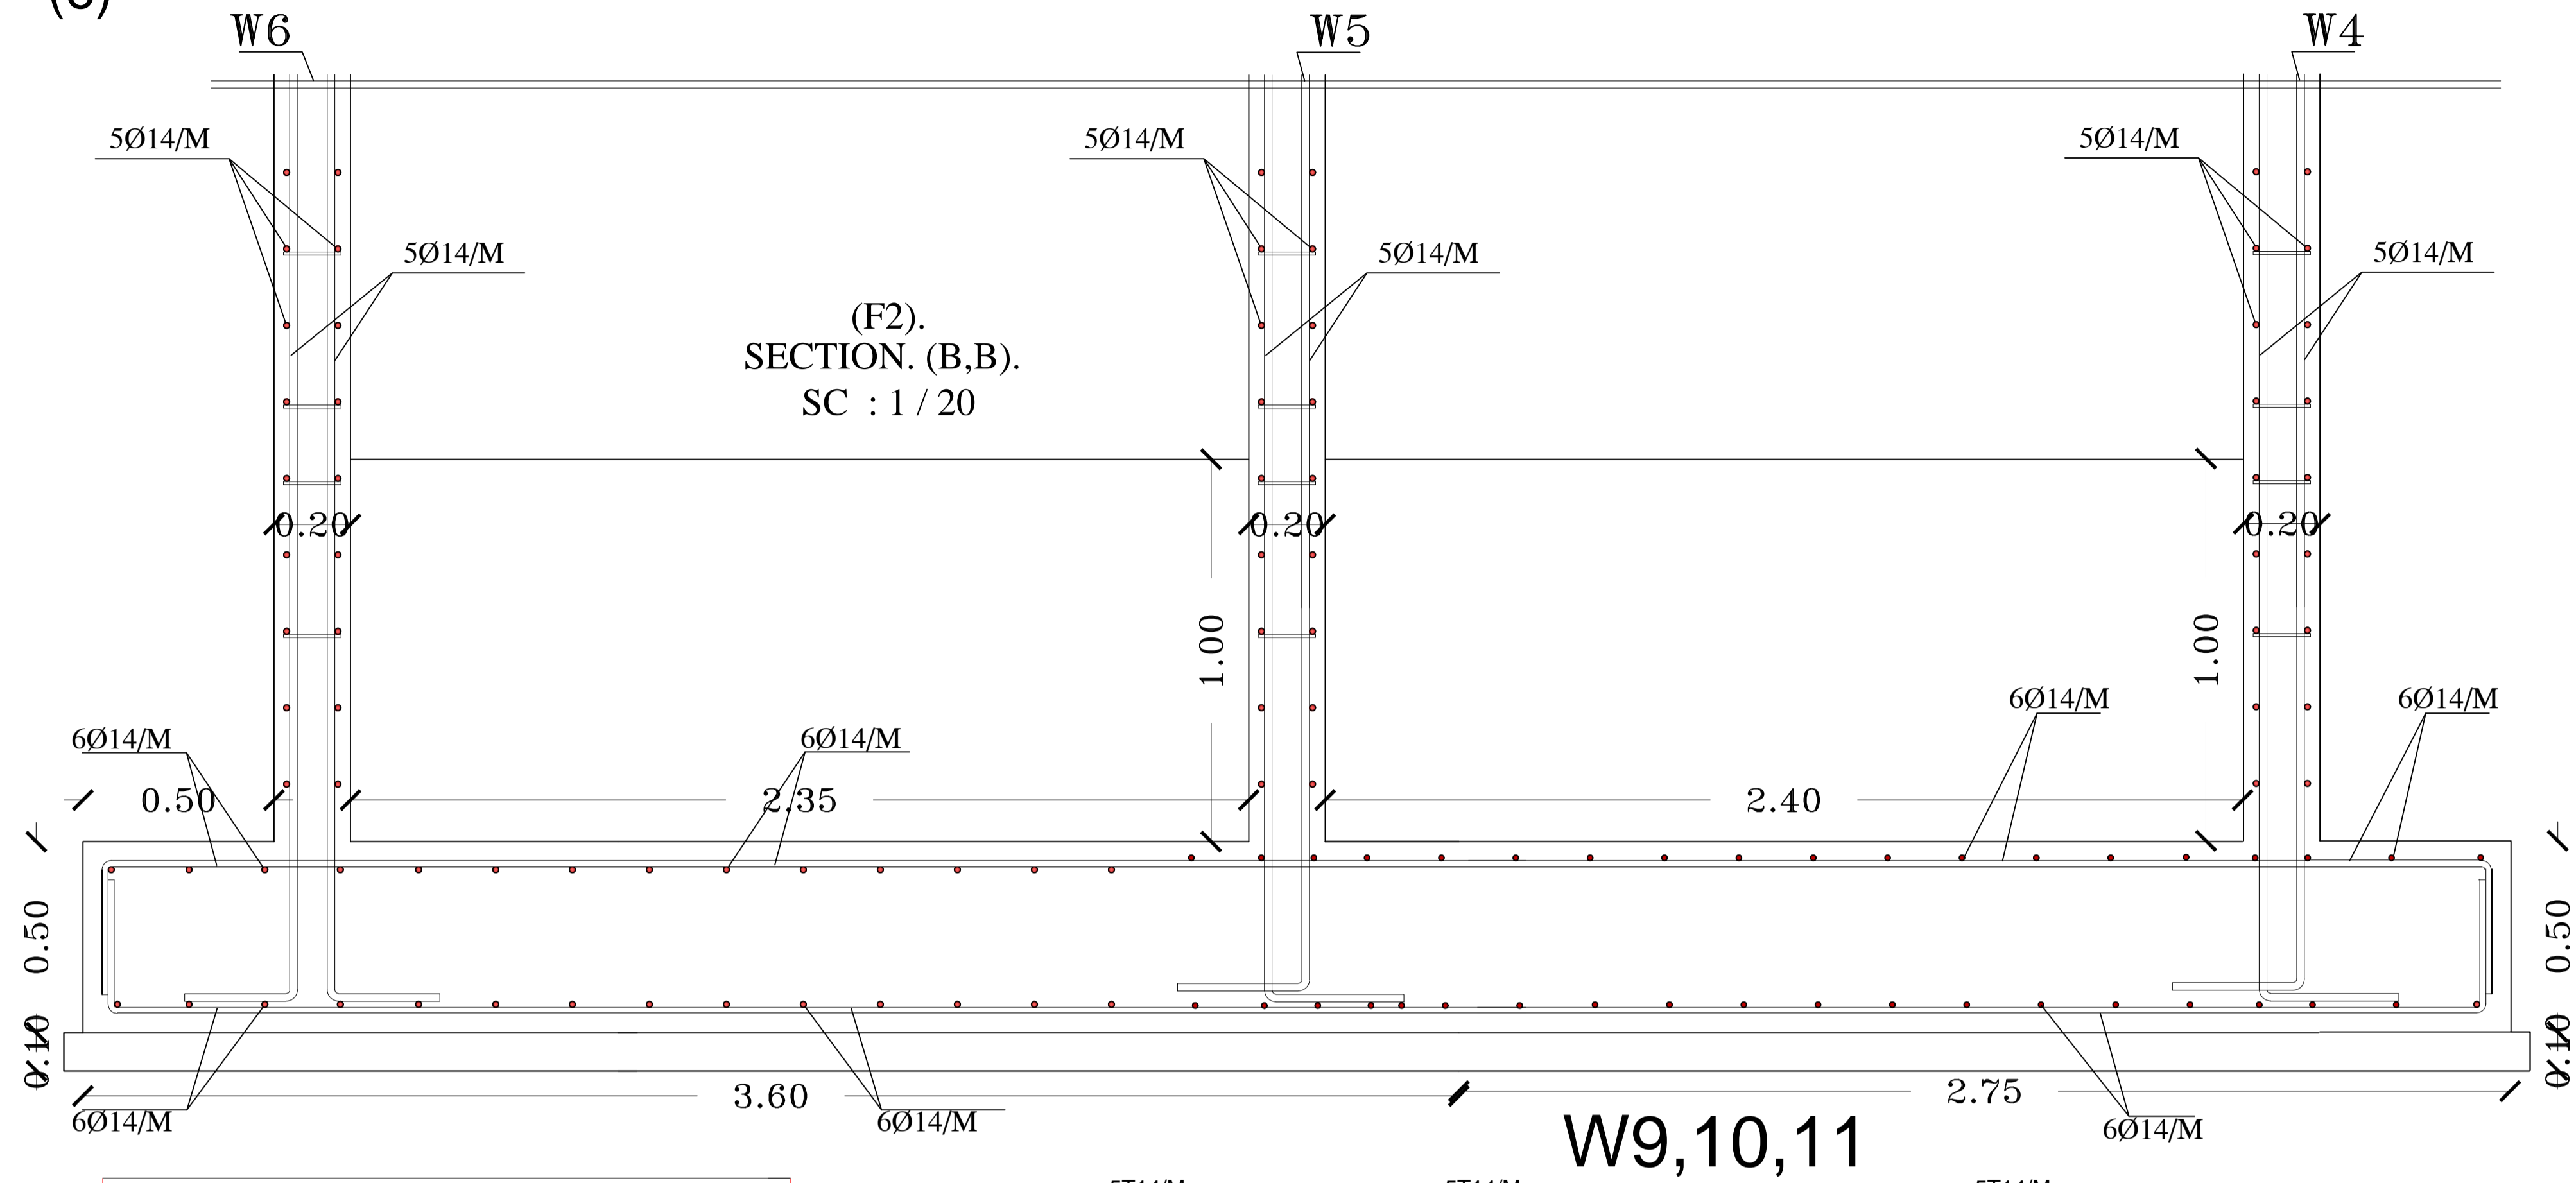

SHEAR WALL STRUCTURE		
W1= (265*25)	4T16+4T16 details 5T14/M vertical 5T14/M horizontal	1
W2= (526*20)	4T16+4T16 details 5T14/M vertical 5T14/M horizontal	1
W3= (220*20)	4T16+4T16 details 5T14/M vertical 5T14/M horizontal	1
W4 = (260*25)	4T16+4T16 details 5T14/M vertical 5T14/M horizontal	1
W5= (260*20)	4T16+4T16 details 5T14/M vertical 5T14/M horizontal	1
W6= (399*20)	4T16+4T16 details 5T14/M vertical 5T14/M horizontal	1
W7= (225*25)	4T16+4T16 details 5T14/M vertical 5T14/M horizontal	1
W8= (177*25)	4T16+4T16 details 5T14/M vertical 5T14/M horizontal	1
W9,10,11=(324*25)	4T16+4T16 details 5T14/M vertical 5T14/M horizontal	3
Wa= (230*25)	4T16+4T16 details 5T14/M vertical 5T14/M horizontal	1
Wb= (410*20)	4T16+4T16 details 5T14/M vertical 5T14/M horizontal	1
Wc= (465*20)	4T16+4T16 details 5T14/M vertical 5T14/M horizontal	1

