



SLAB FLOOR PLAN
Scale:1/50
(3)

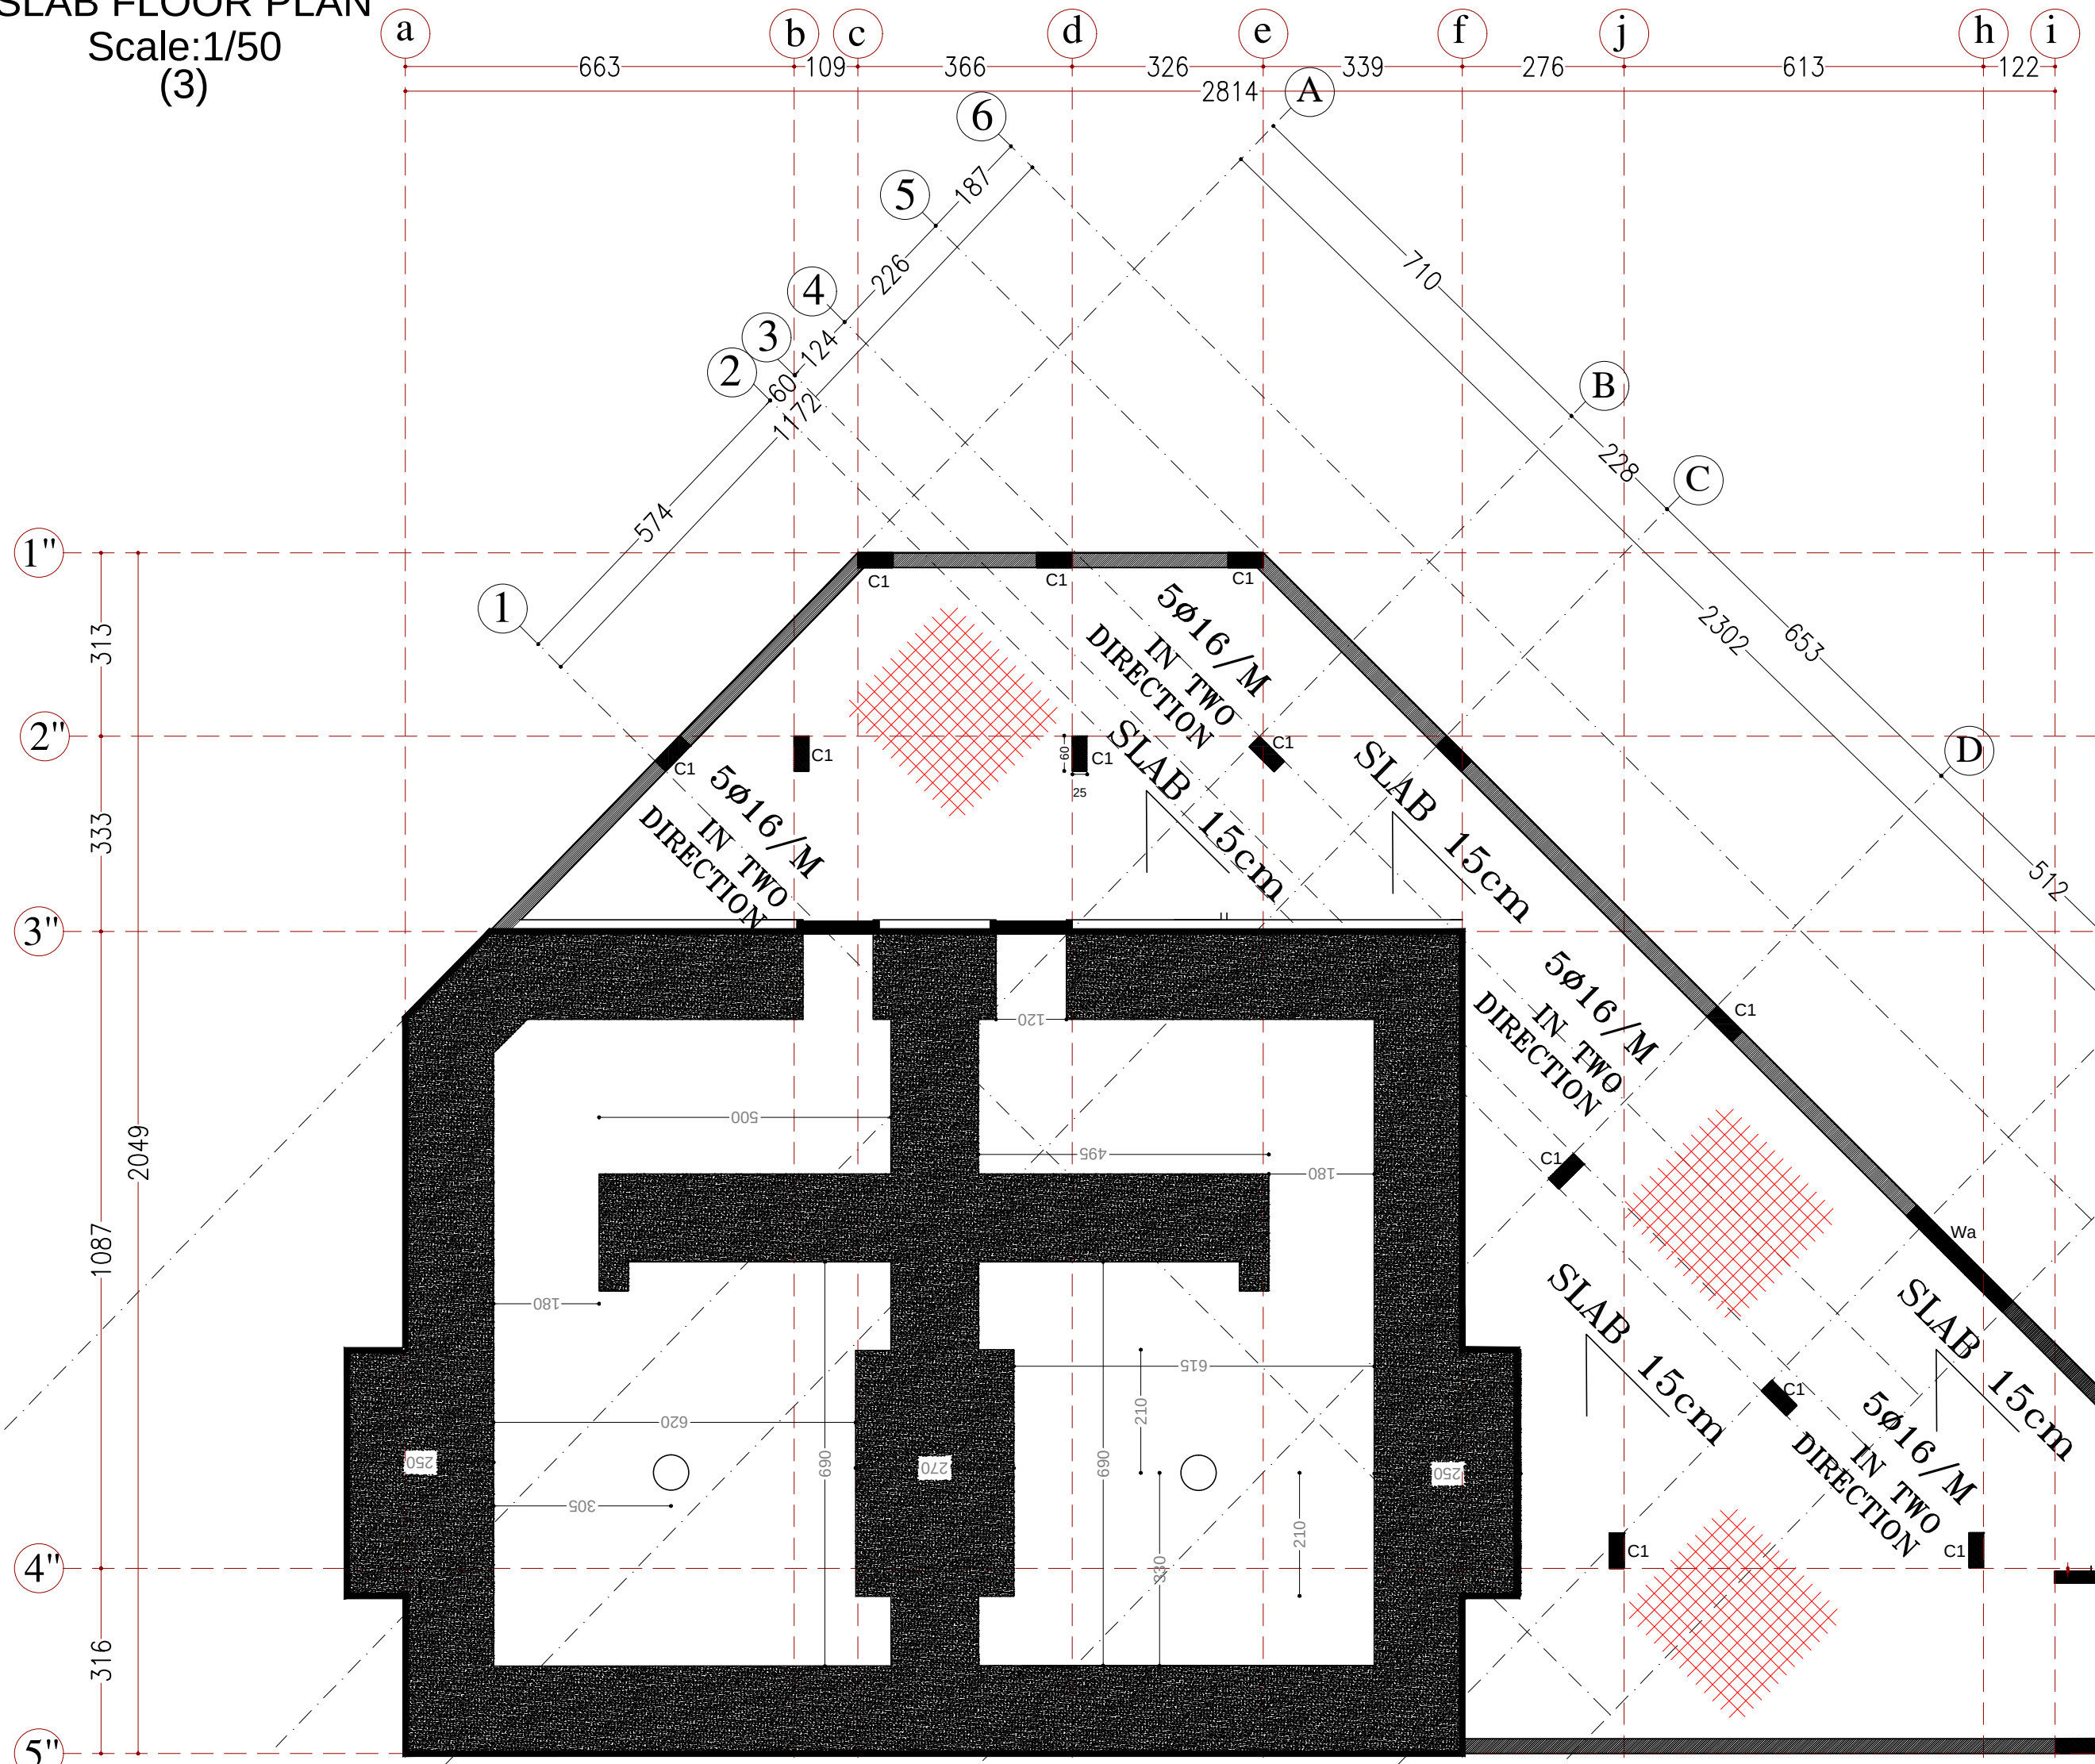

PART (A)

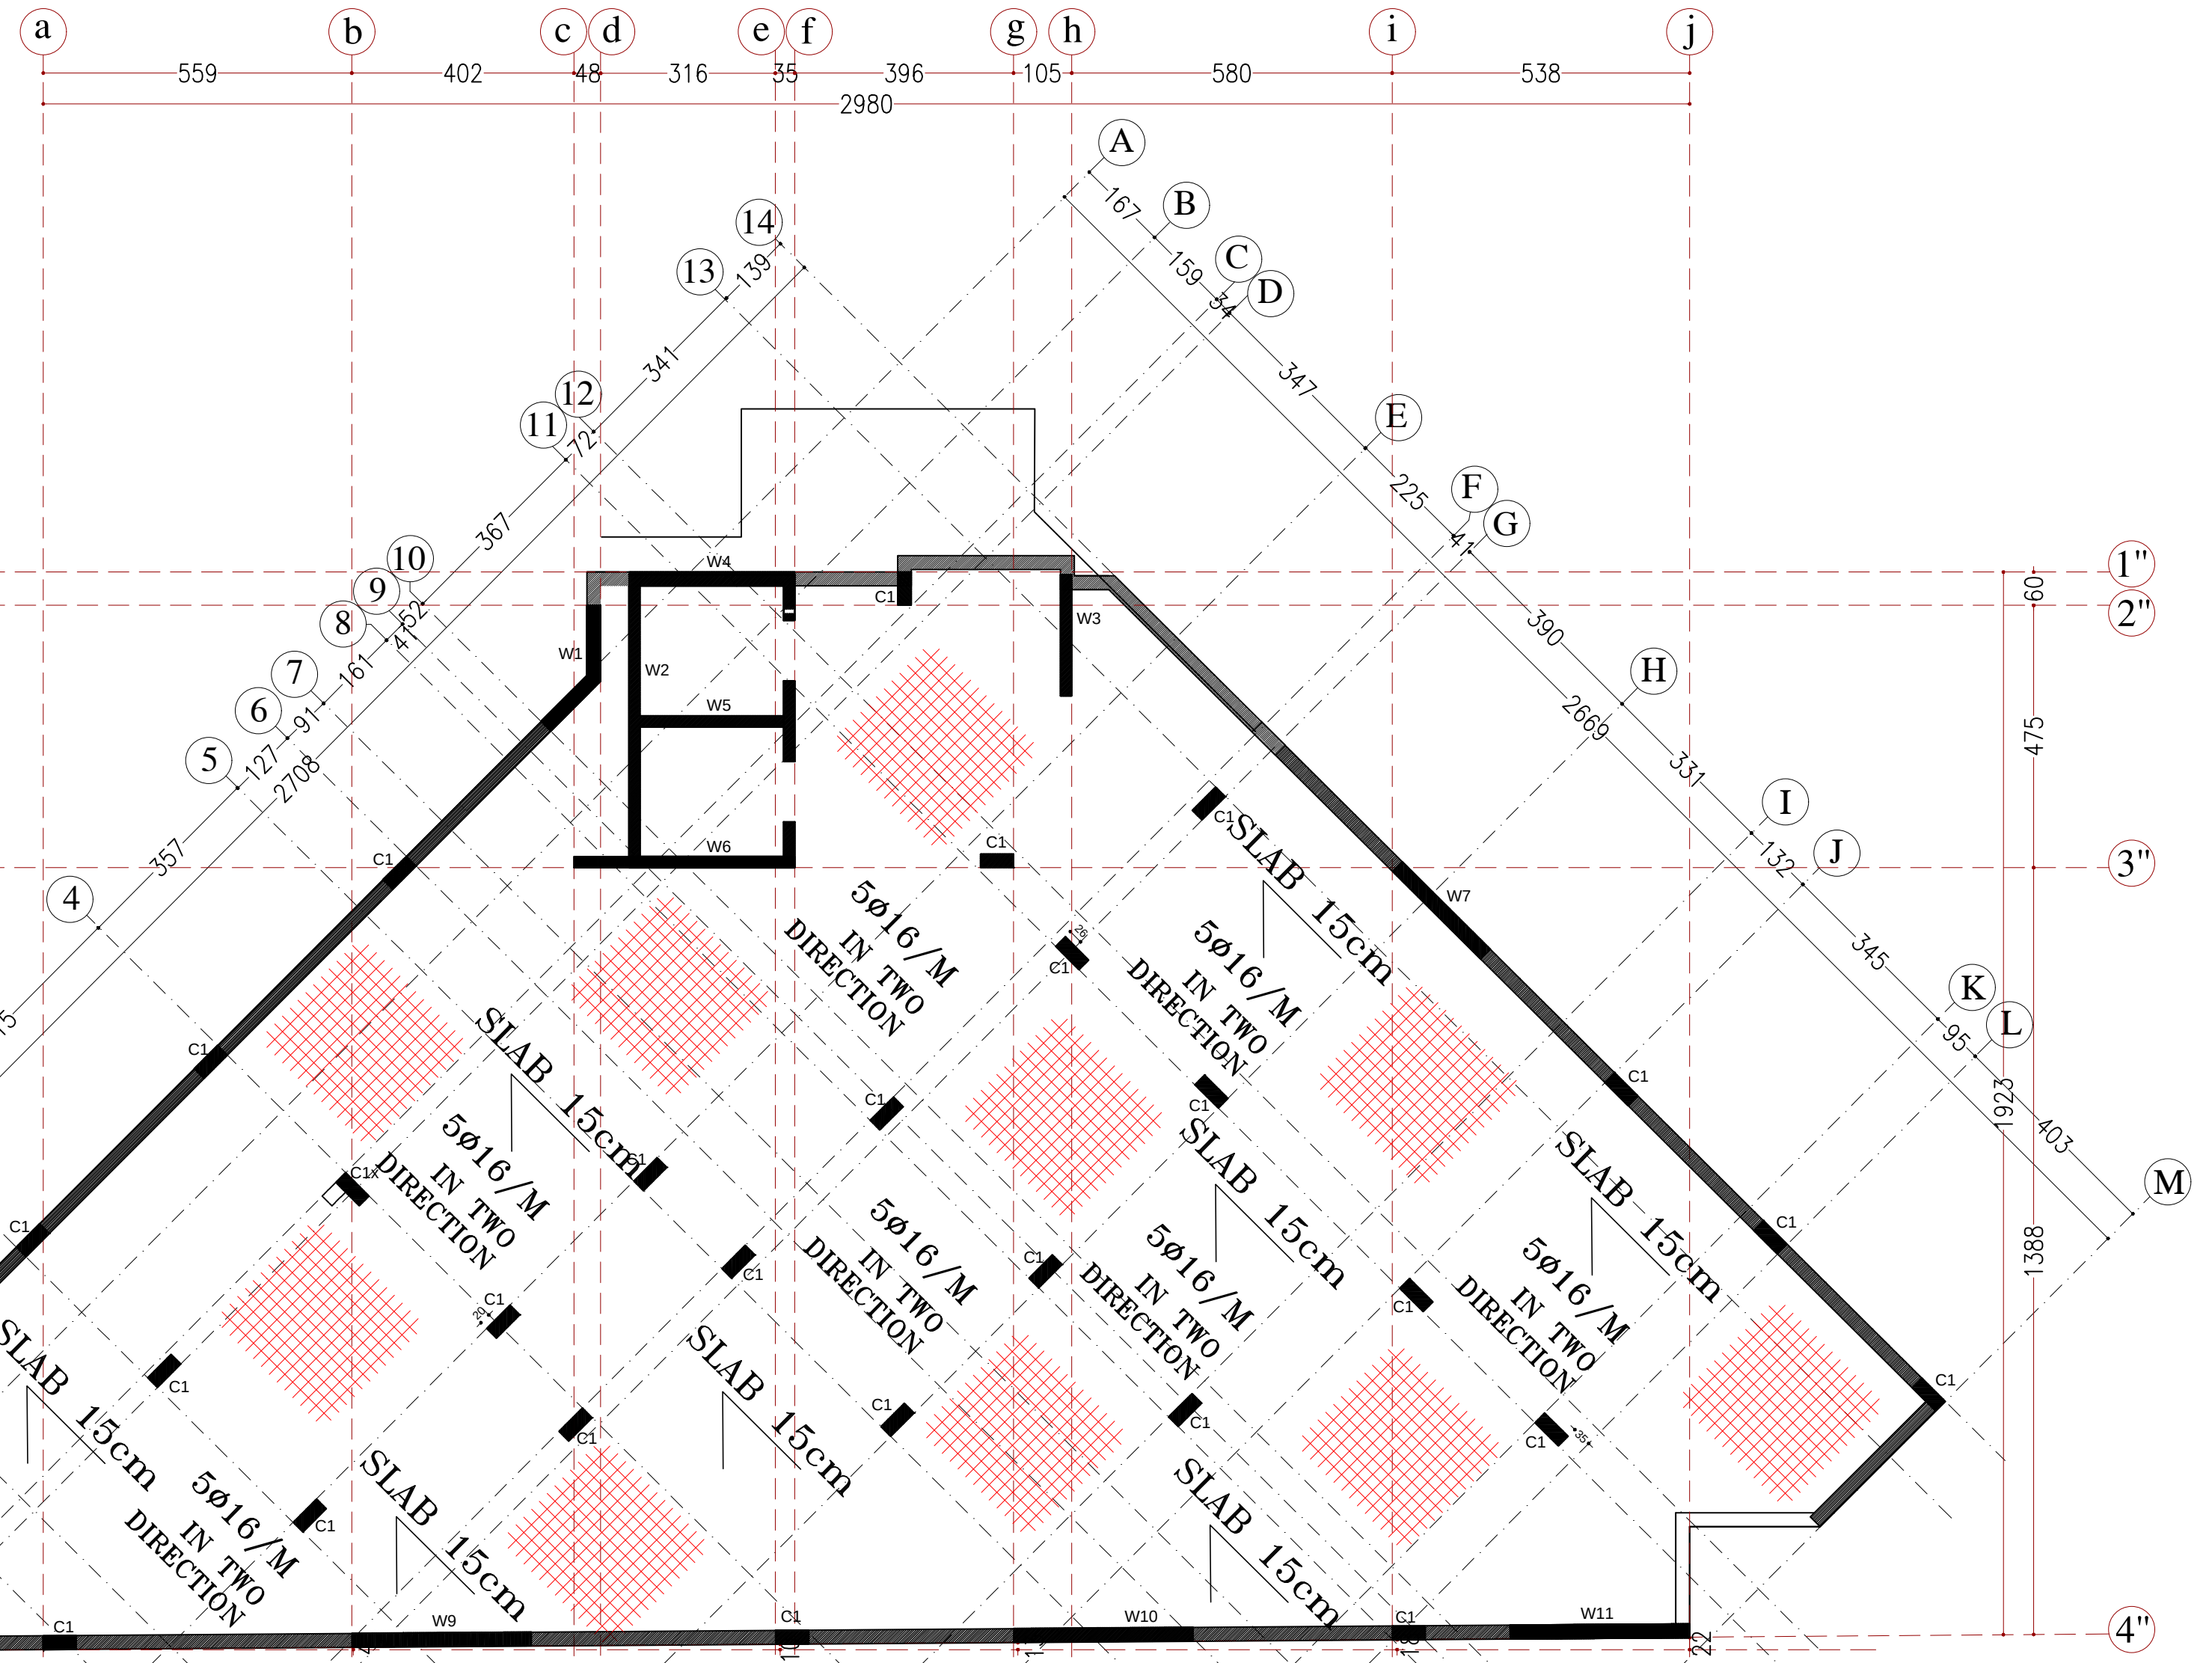

PART (B)