


BLOCK -A-

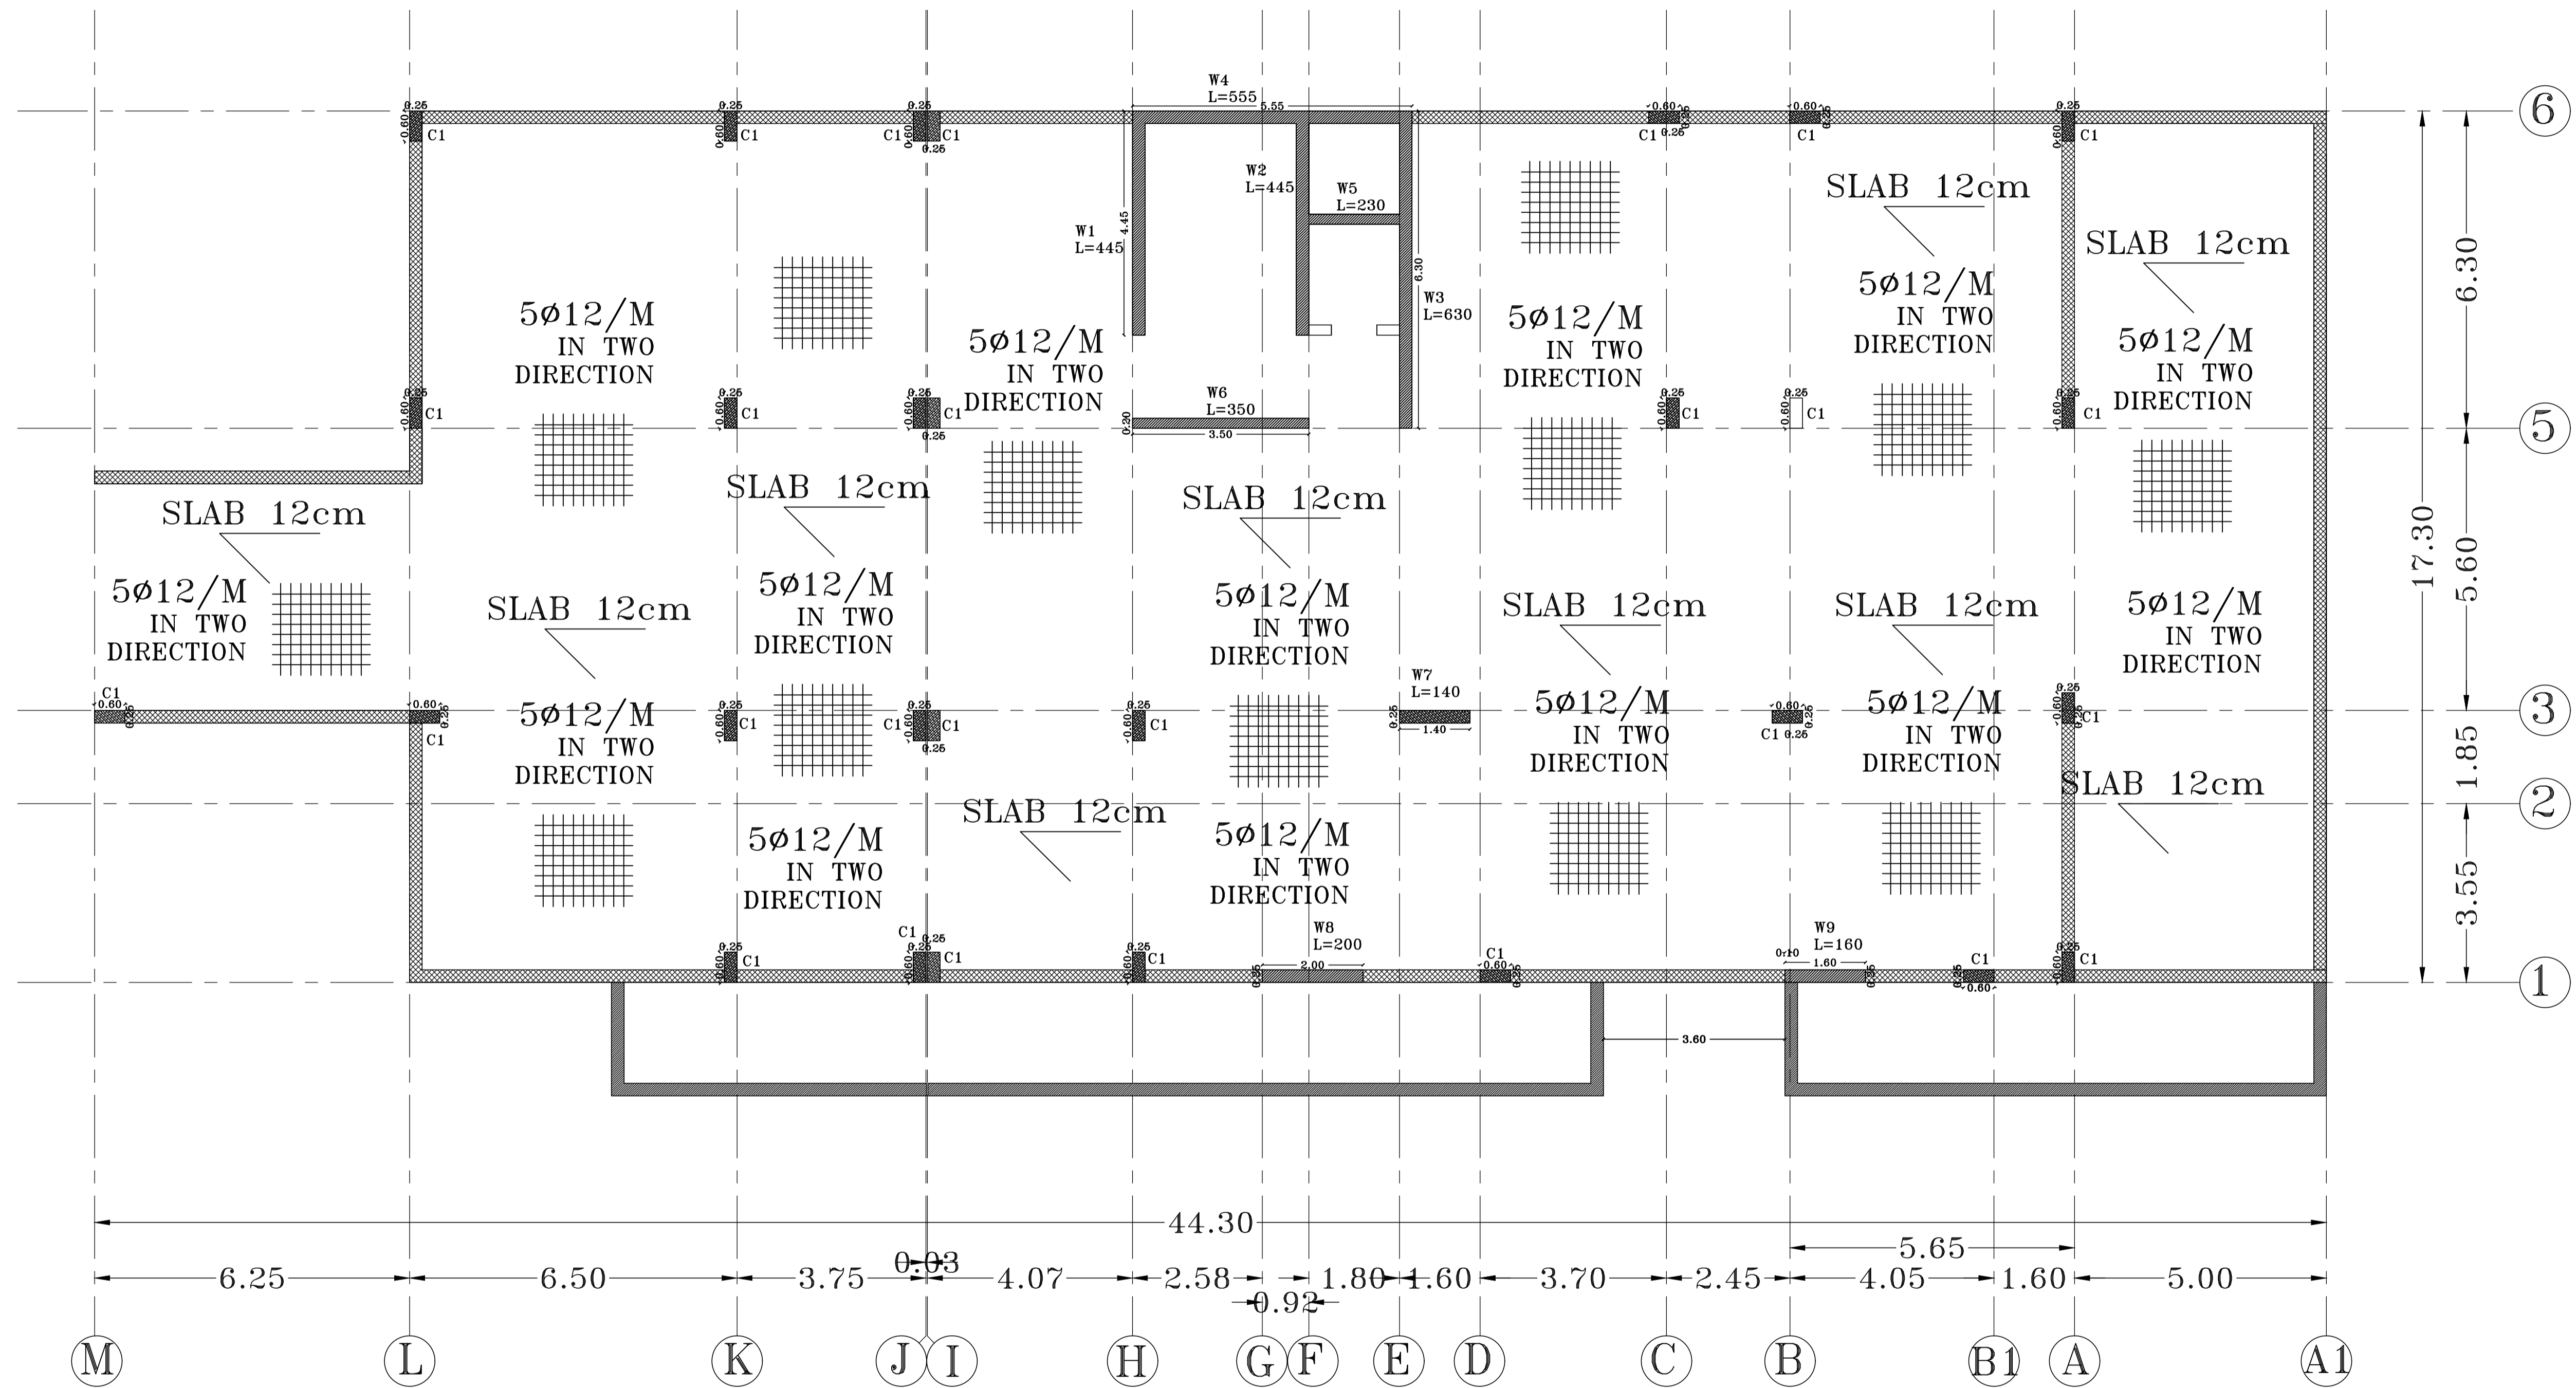

SLAB FLOOR PLAN(3)
Scale:1/100