


BLOCK -A-

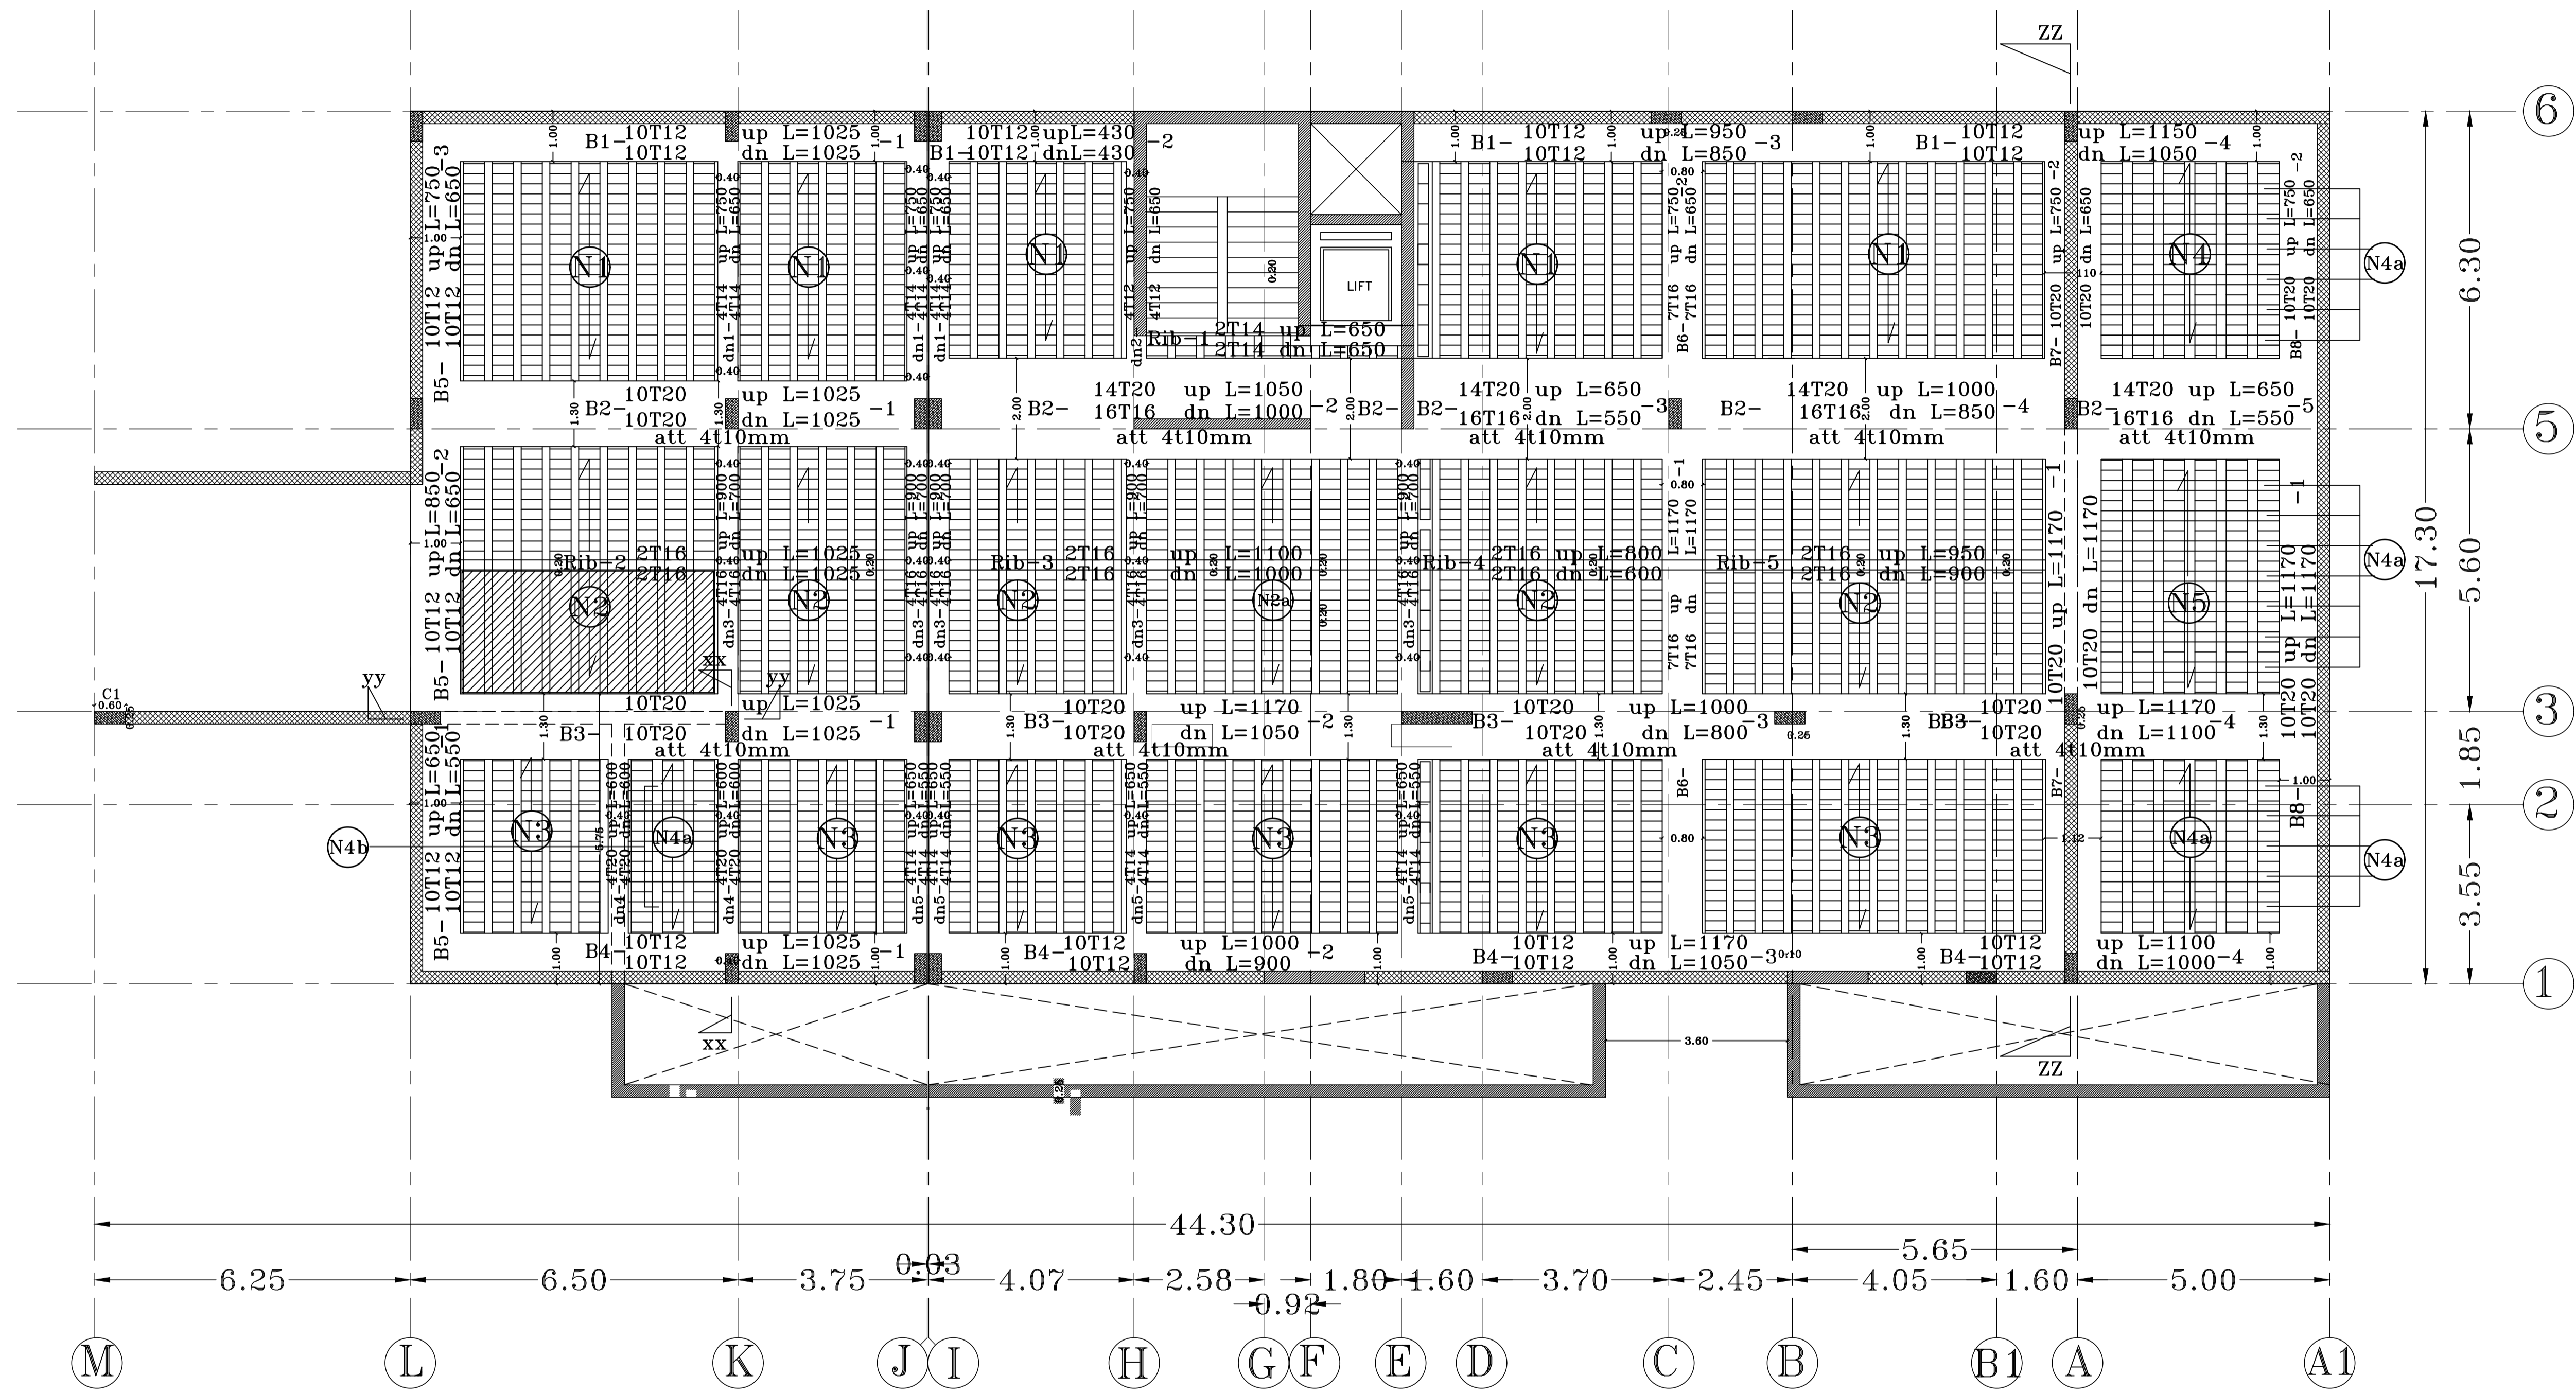

**SLAB 2nd BASEMENT
FLOOR (8)
Scale:1/100**