
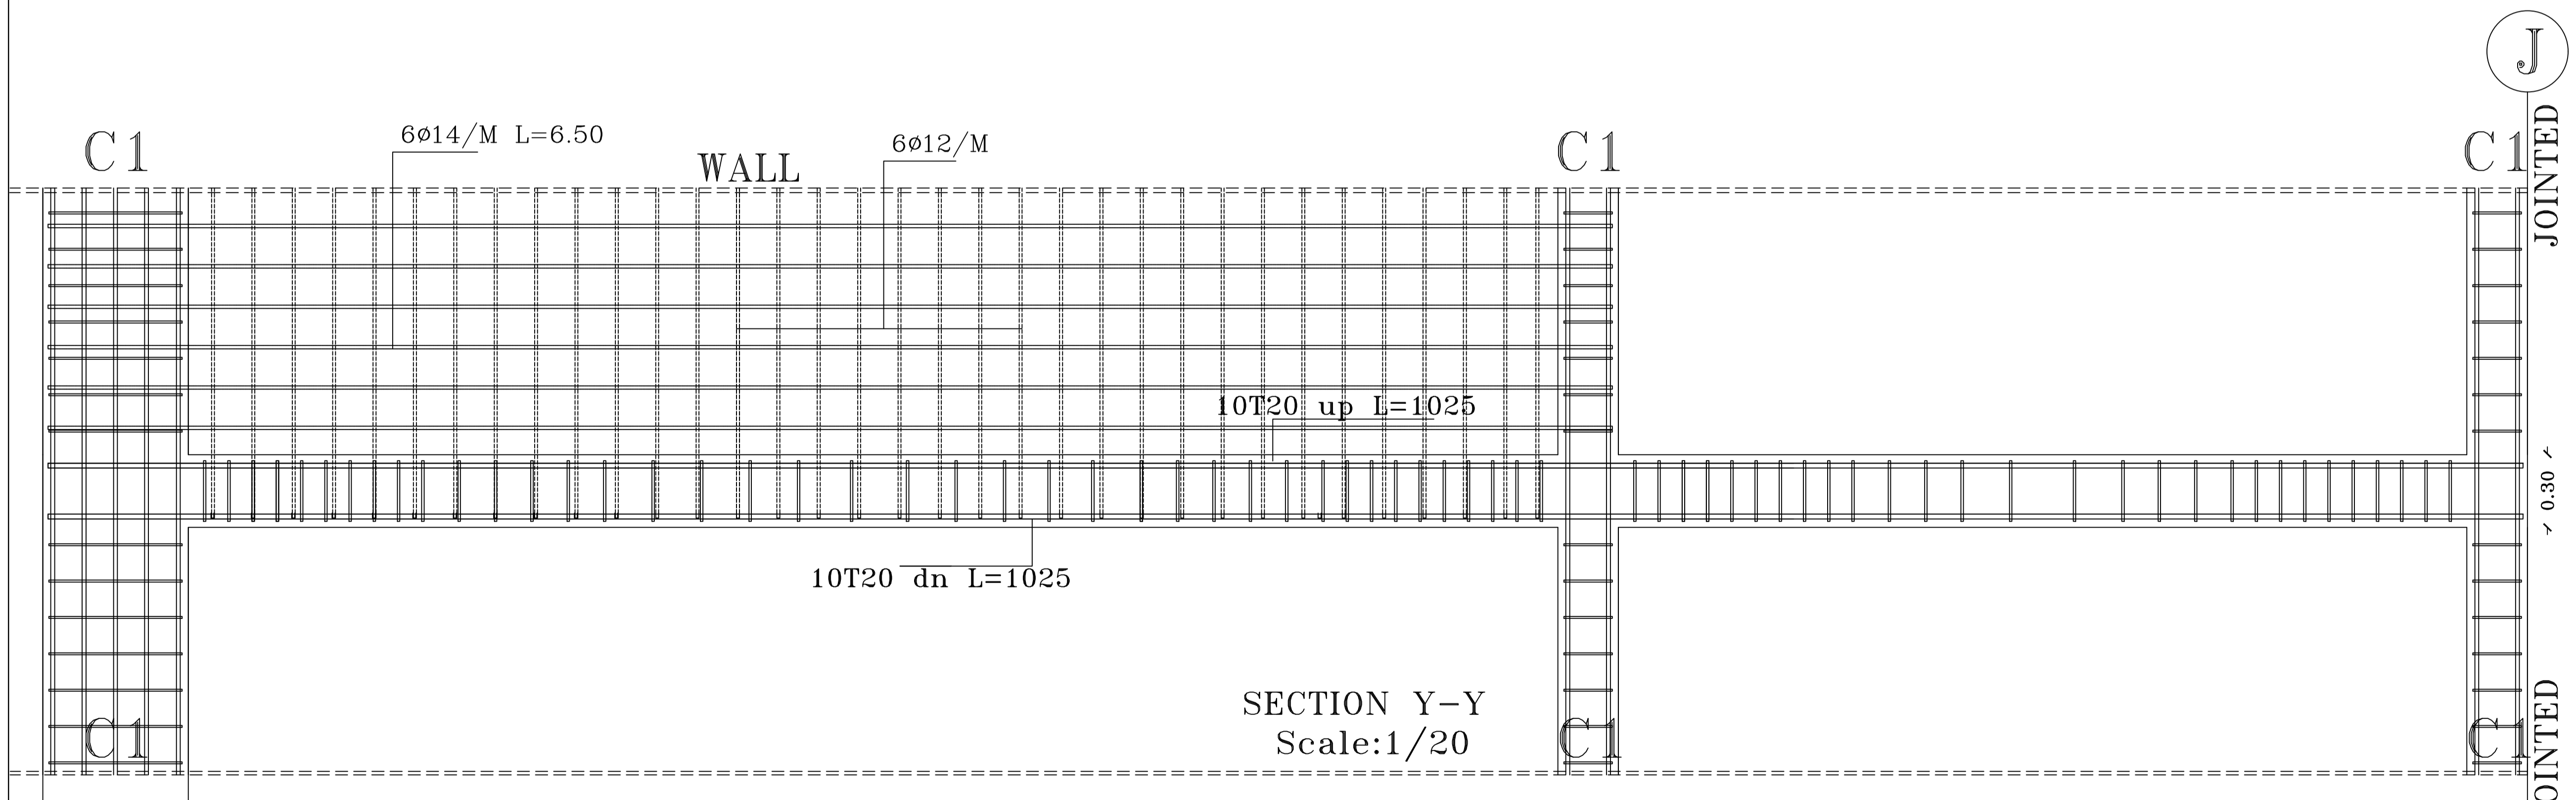


# BLOCK -A-

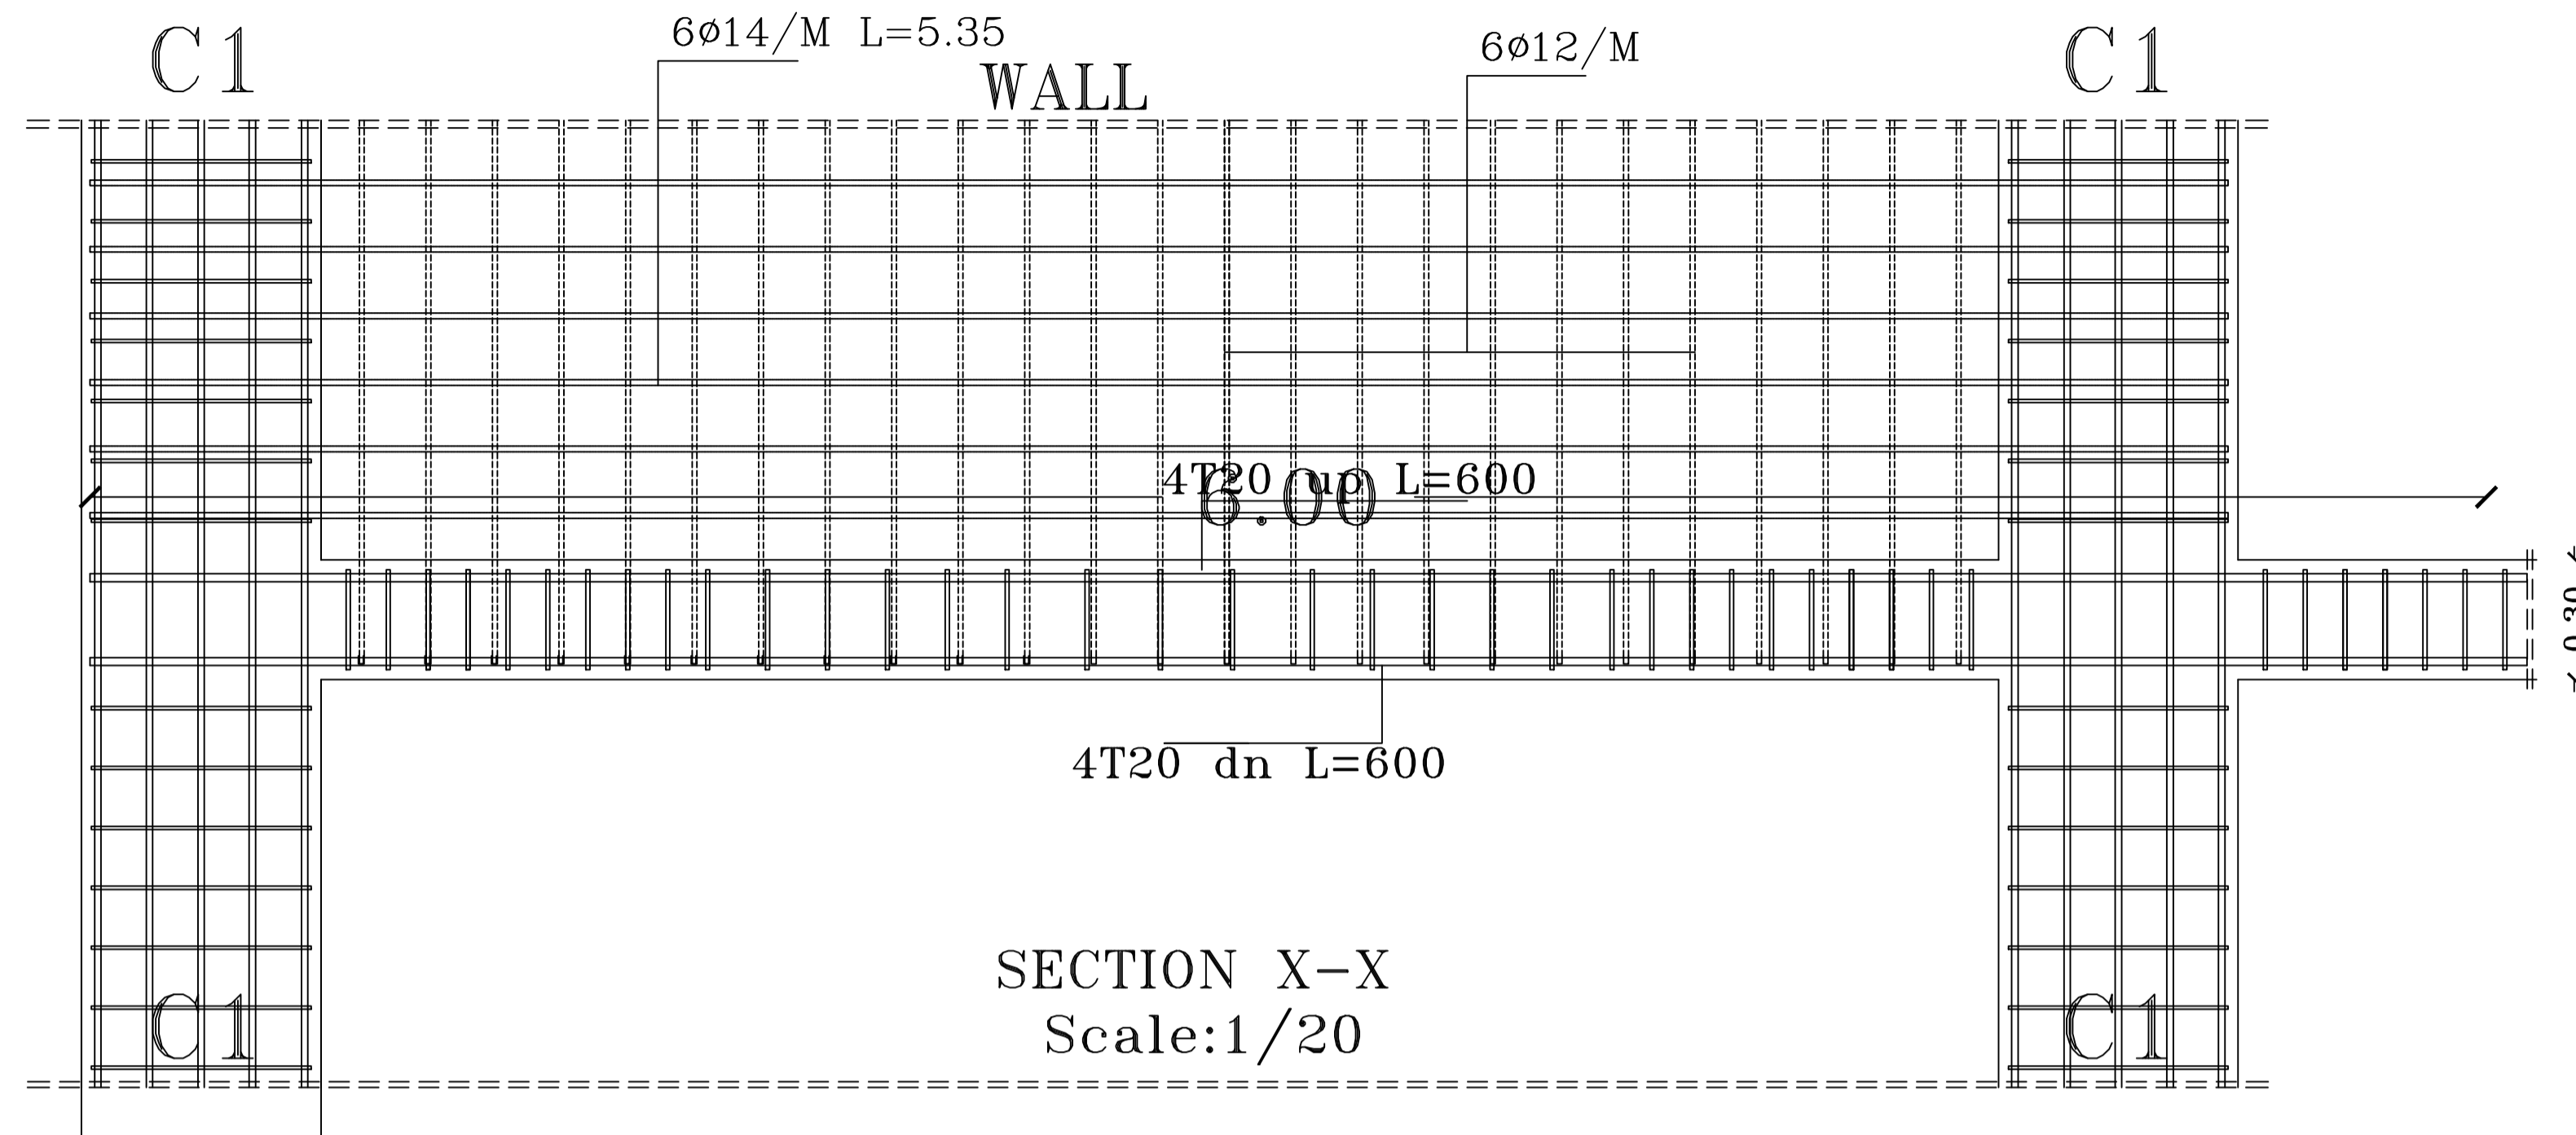

## SECTION. DETAILS 2nd BASEMENT FLOOR (12) Scale: 1/20