


SLAB 2nd Basement Floor
 (part b)
 Scale: 1/50
 (15)

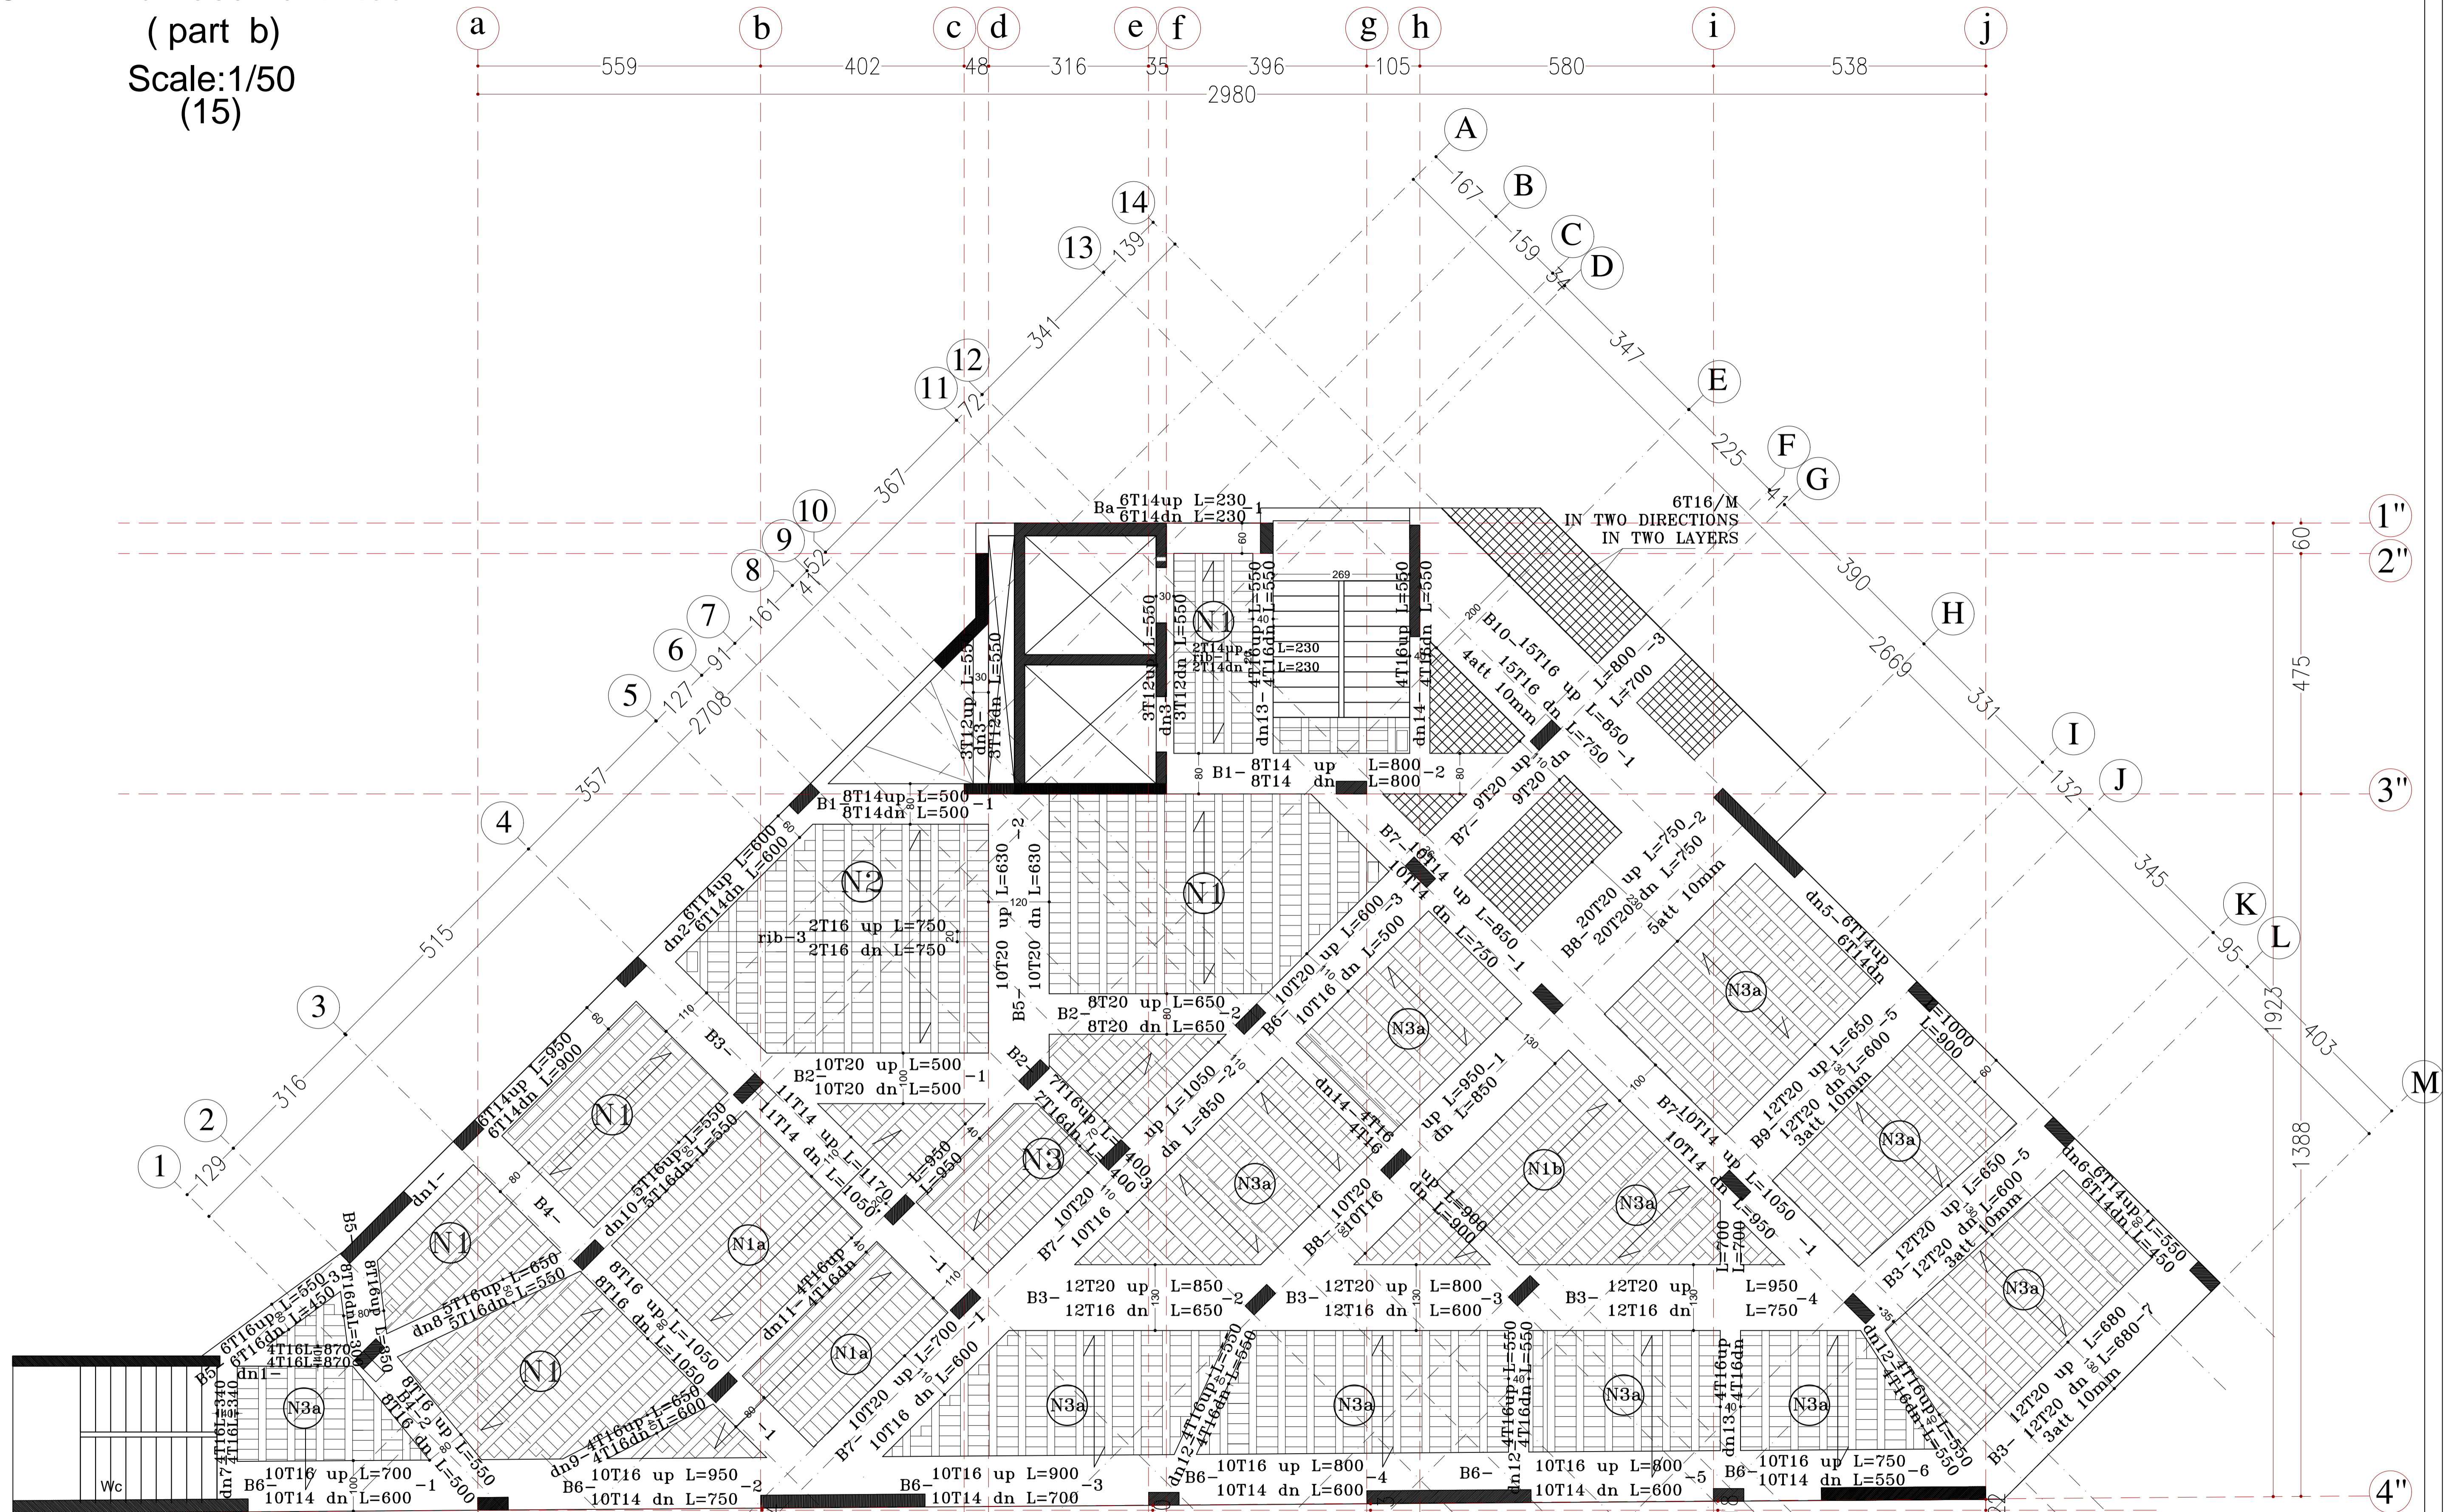

PART (B)